

REVISIONS

NO.	DATE	DESCRIPTION
1	12/17/2024	SB Bldg & Safety Revs #01



THE DRAWINGS, SPECIFICATIONS, AND INFORMATION CONTAINED HEREIN SHALL BE KNOWN AS THE INSTRUMENTS OF SERVICE. BEVYHOUSE, LLC SHALL BE DEEMED THE AUTHOR AND OWNERS OF THE INSTRUMENTS OF SERVICE, AND SHALL RETAIN ALL COMMON LAW, STATUTORY AND OTHER RESERVED RIGHTS, INCLUDING COPYRIGHTS.... SEE A0.01 FOR FULL LEGAL DISCLAIMER.

Project Name

Project Address



Client Information

PROJECT NO:	Project #
DATE:	3/5/2025 10:01:16 AM
DRAWN BY:	Designer Sign
TITLE:	DESIGNER
CHECKED BY:	B. HENSON

FLOOR PLAN-DIMENSIONED

A1.02

1

  KITCHEN FIXTURE LEGEND			
SYMBOL	QTY	DESCRIPTION	SPEC / NOTES
	1	FULL RANGE	SPEC TBD
	1	REFRIGERATOR	SPEC TBD
	1	KITCHEN SINK	SPEC TBD

ALL SPECIFIED ITEMS TO BE PROVIDED AS LISTED OR EQUIVALENT

MOD# XXX-02


MOD# XXX-01

MODULE KEY PLAN


NTS

DOOR / WINDOW SYMBOLS

SEE SCHEDULES ON A5.01

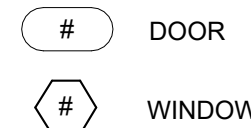

WALL TYPE LEGEND

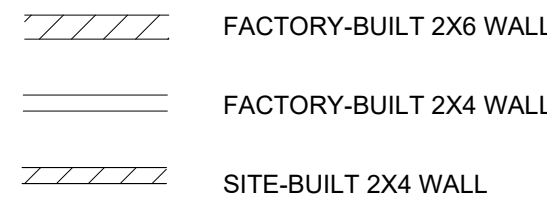


5/8" Type 'X' gypsum board, both sides. Apply parallel or at right angles to each side of studs with 6d coated nails, 1 7/8" long, 0.0915" shank, 1/4" heads, 7" o.c.


2x6 wood studs @ 16" o.c.

R-23 insulation (R-23 minimum req'd per Title 24 Calcs)


3 2 X 6 WALL TYPE DETAIL
1 1/2" = 1'-0"

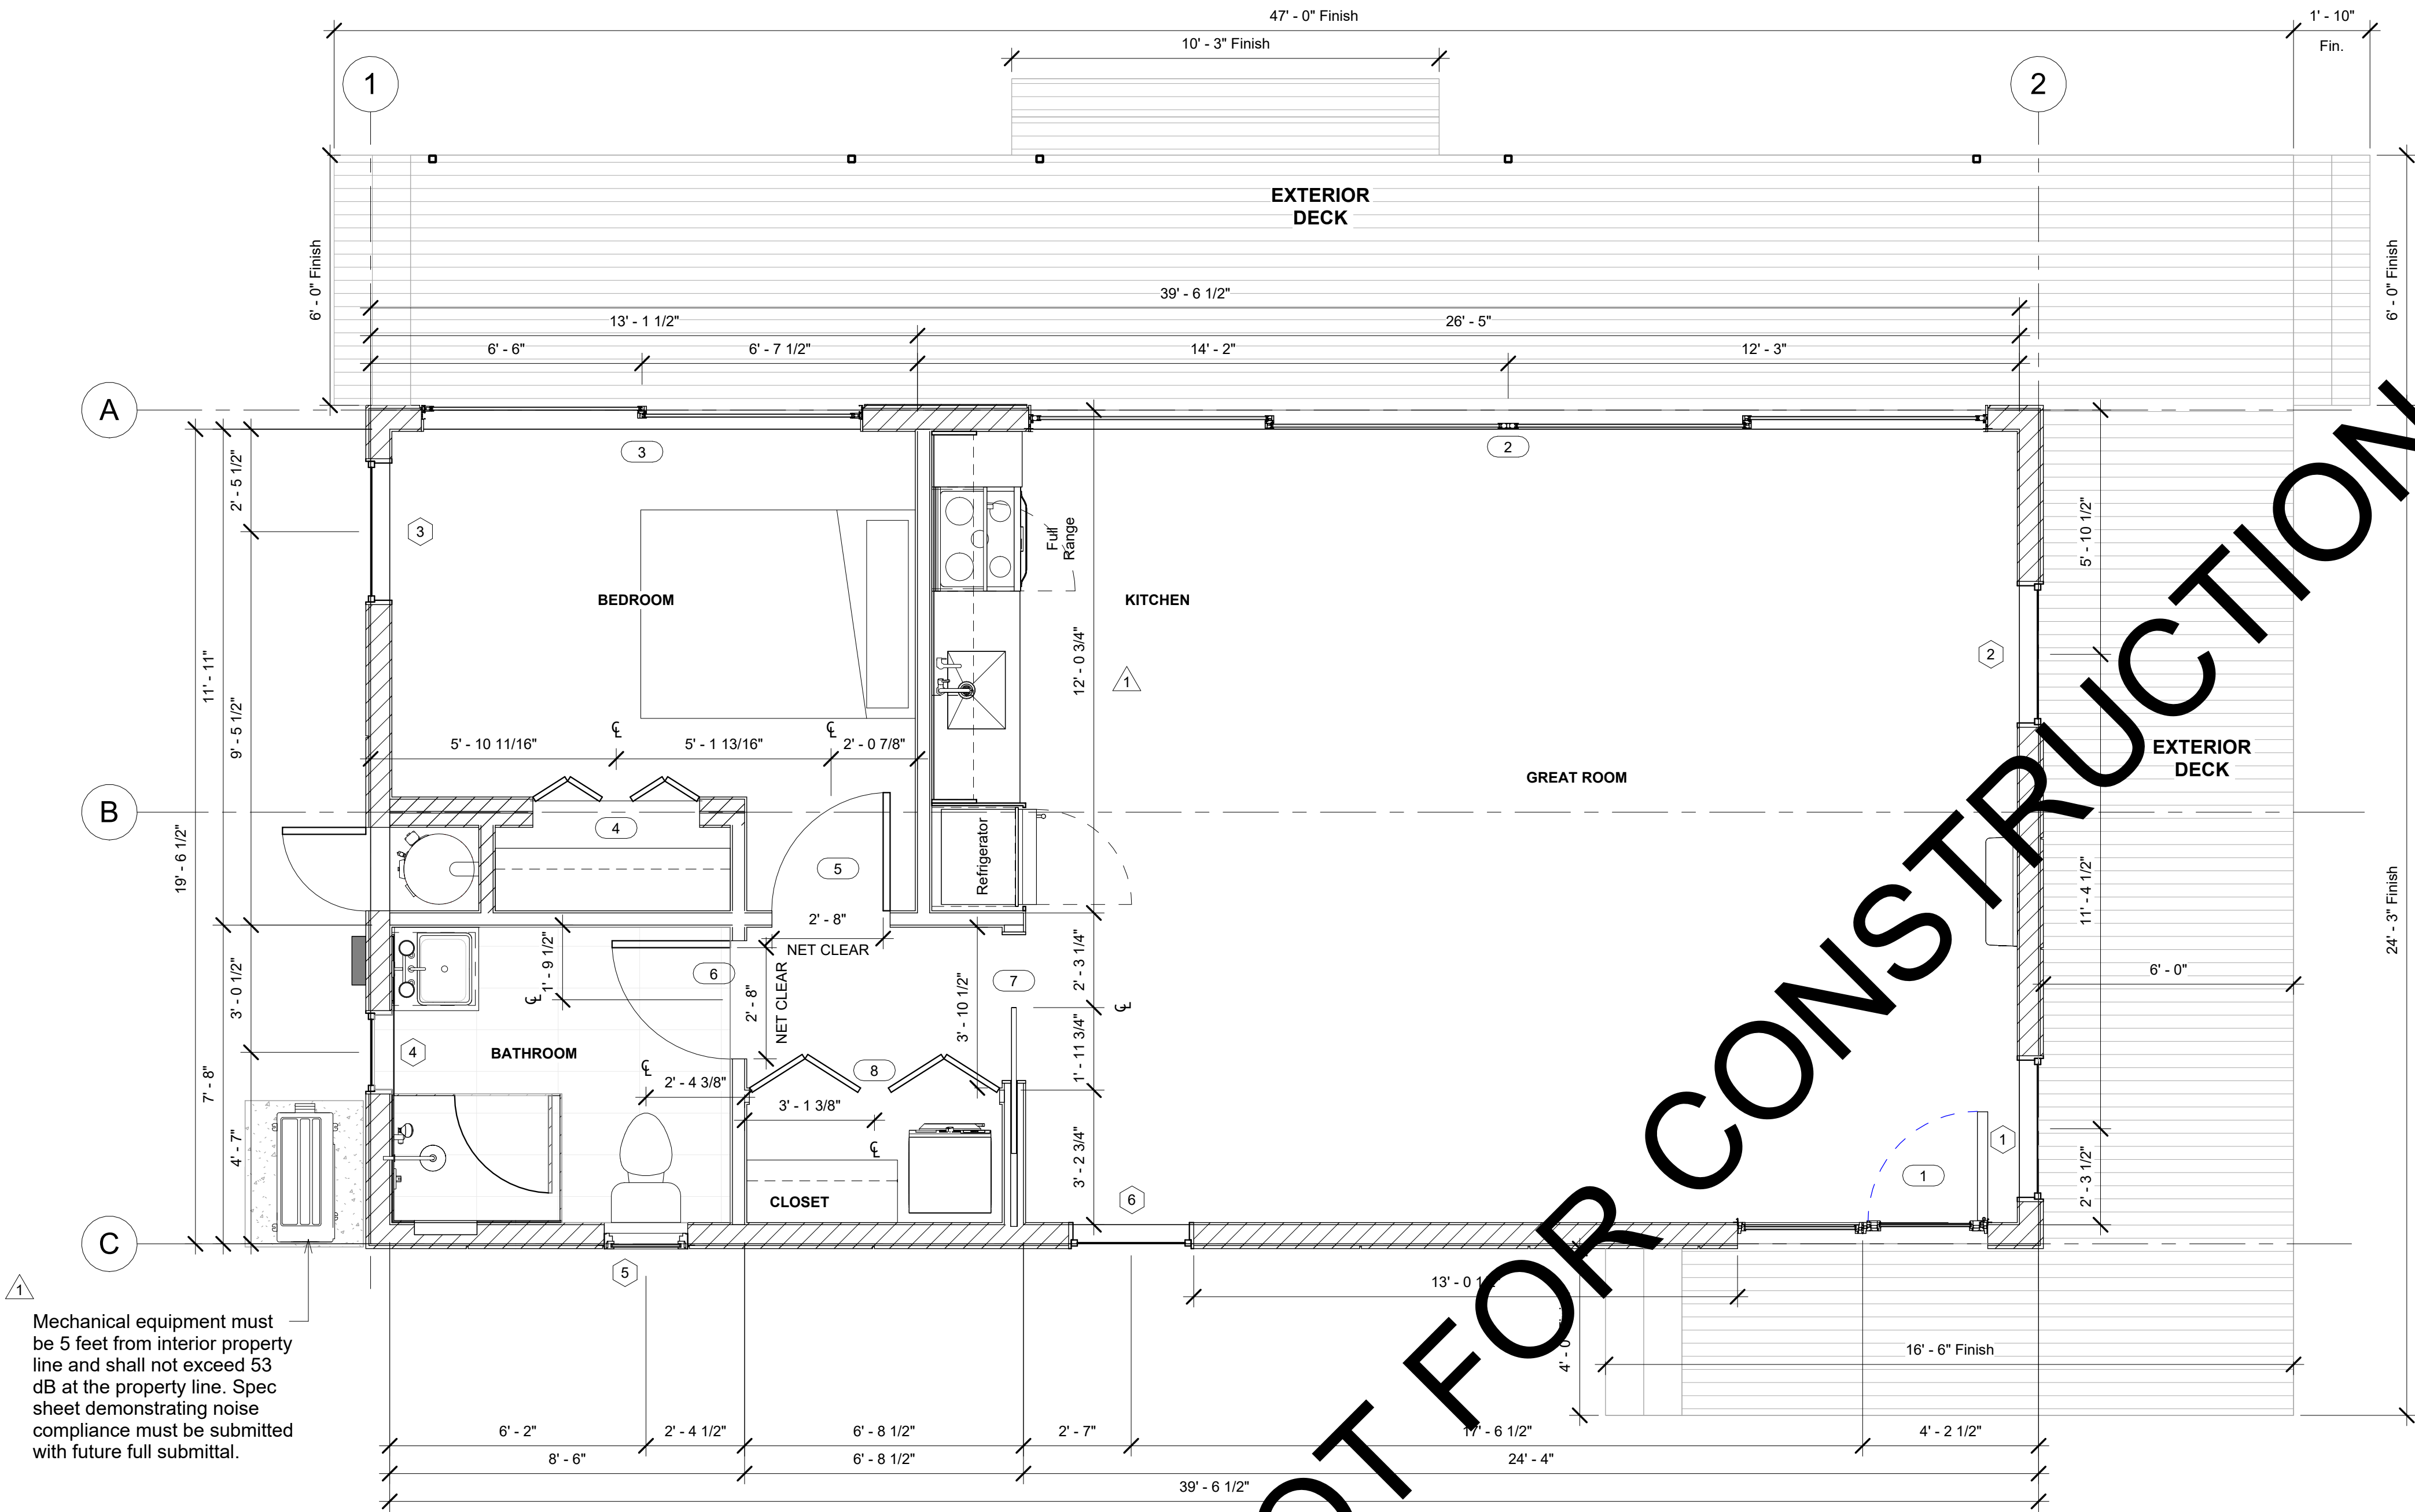

1 DIMENSIONED FLOOR PLAN
3/8" = 1'-0"

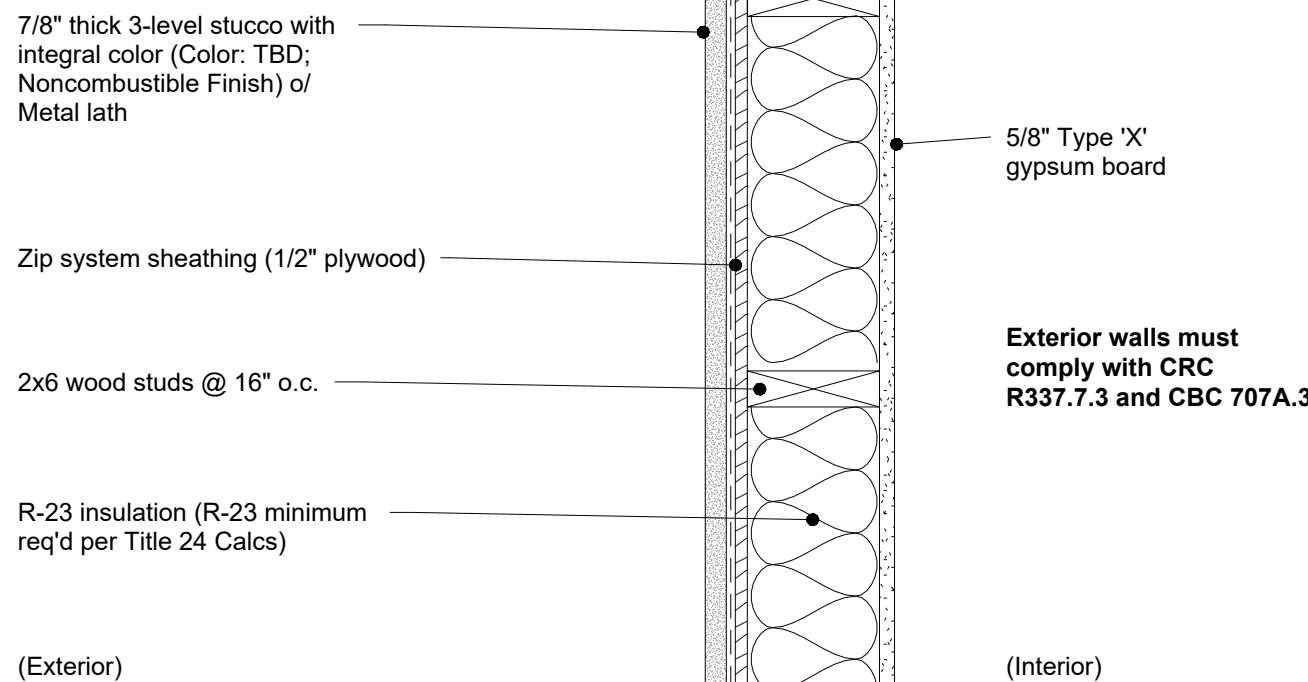

4 EXTERIOR WALL ASSEMBLY DETAIL
1 1/2" = 1'-0"

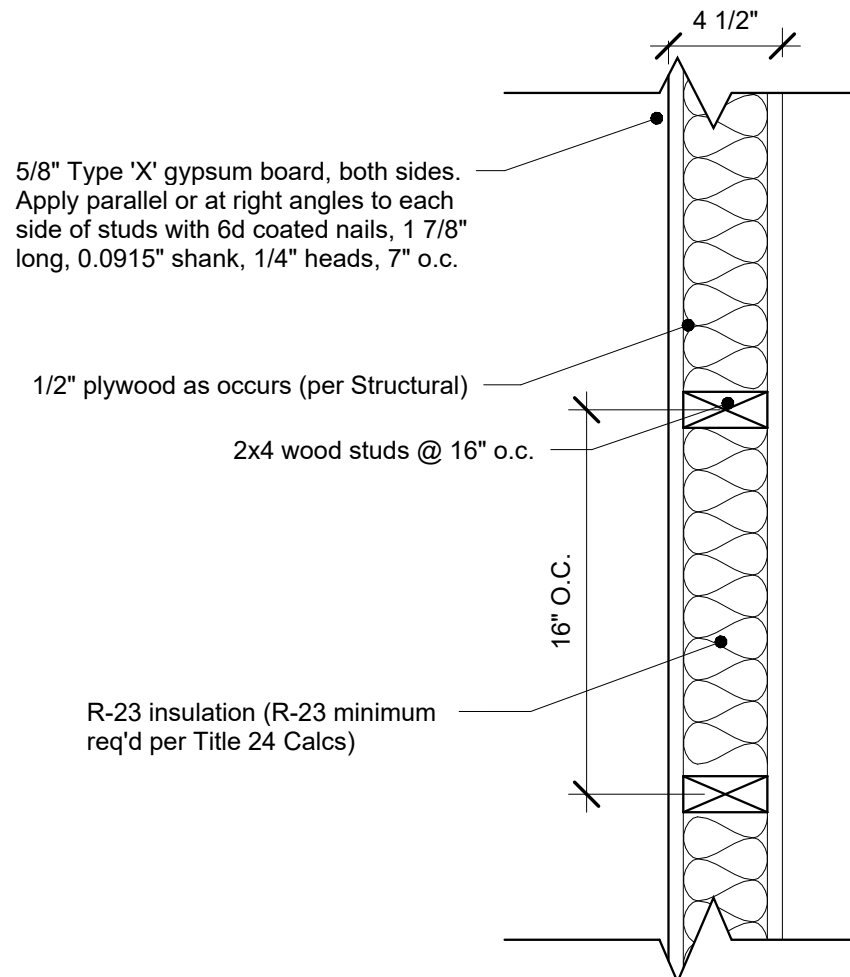

2 2 X 4 WALL TYPE DETAIL
1 1/2" = 1'-0"