


CONCEPT ONLY - NOT FOR CONSTRUCTION

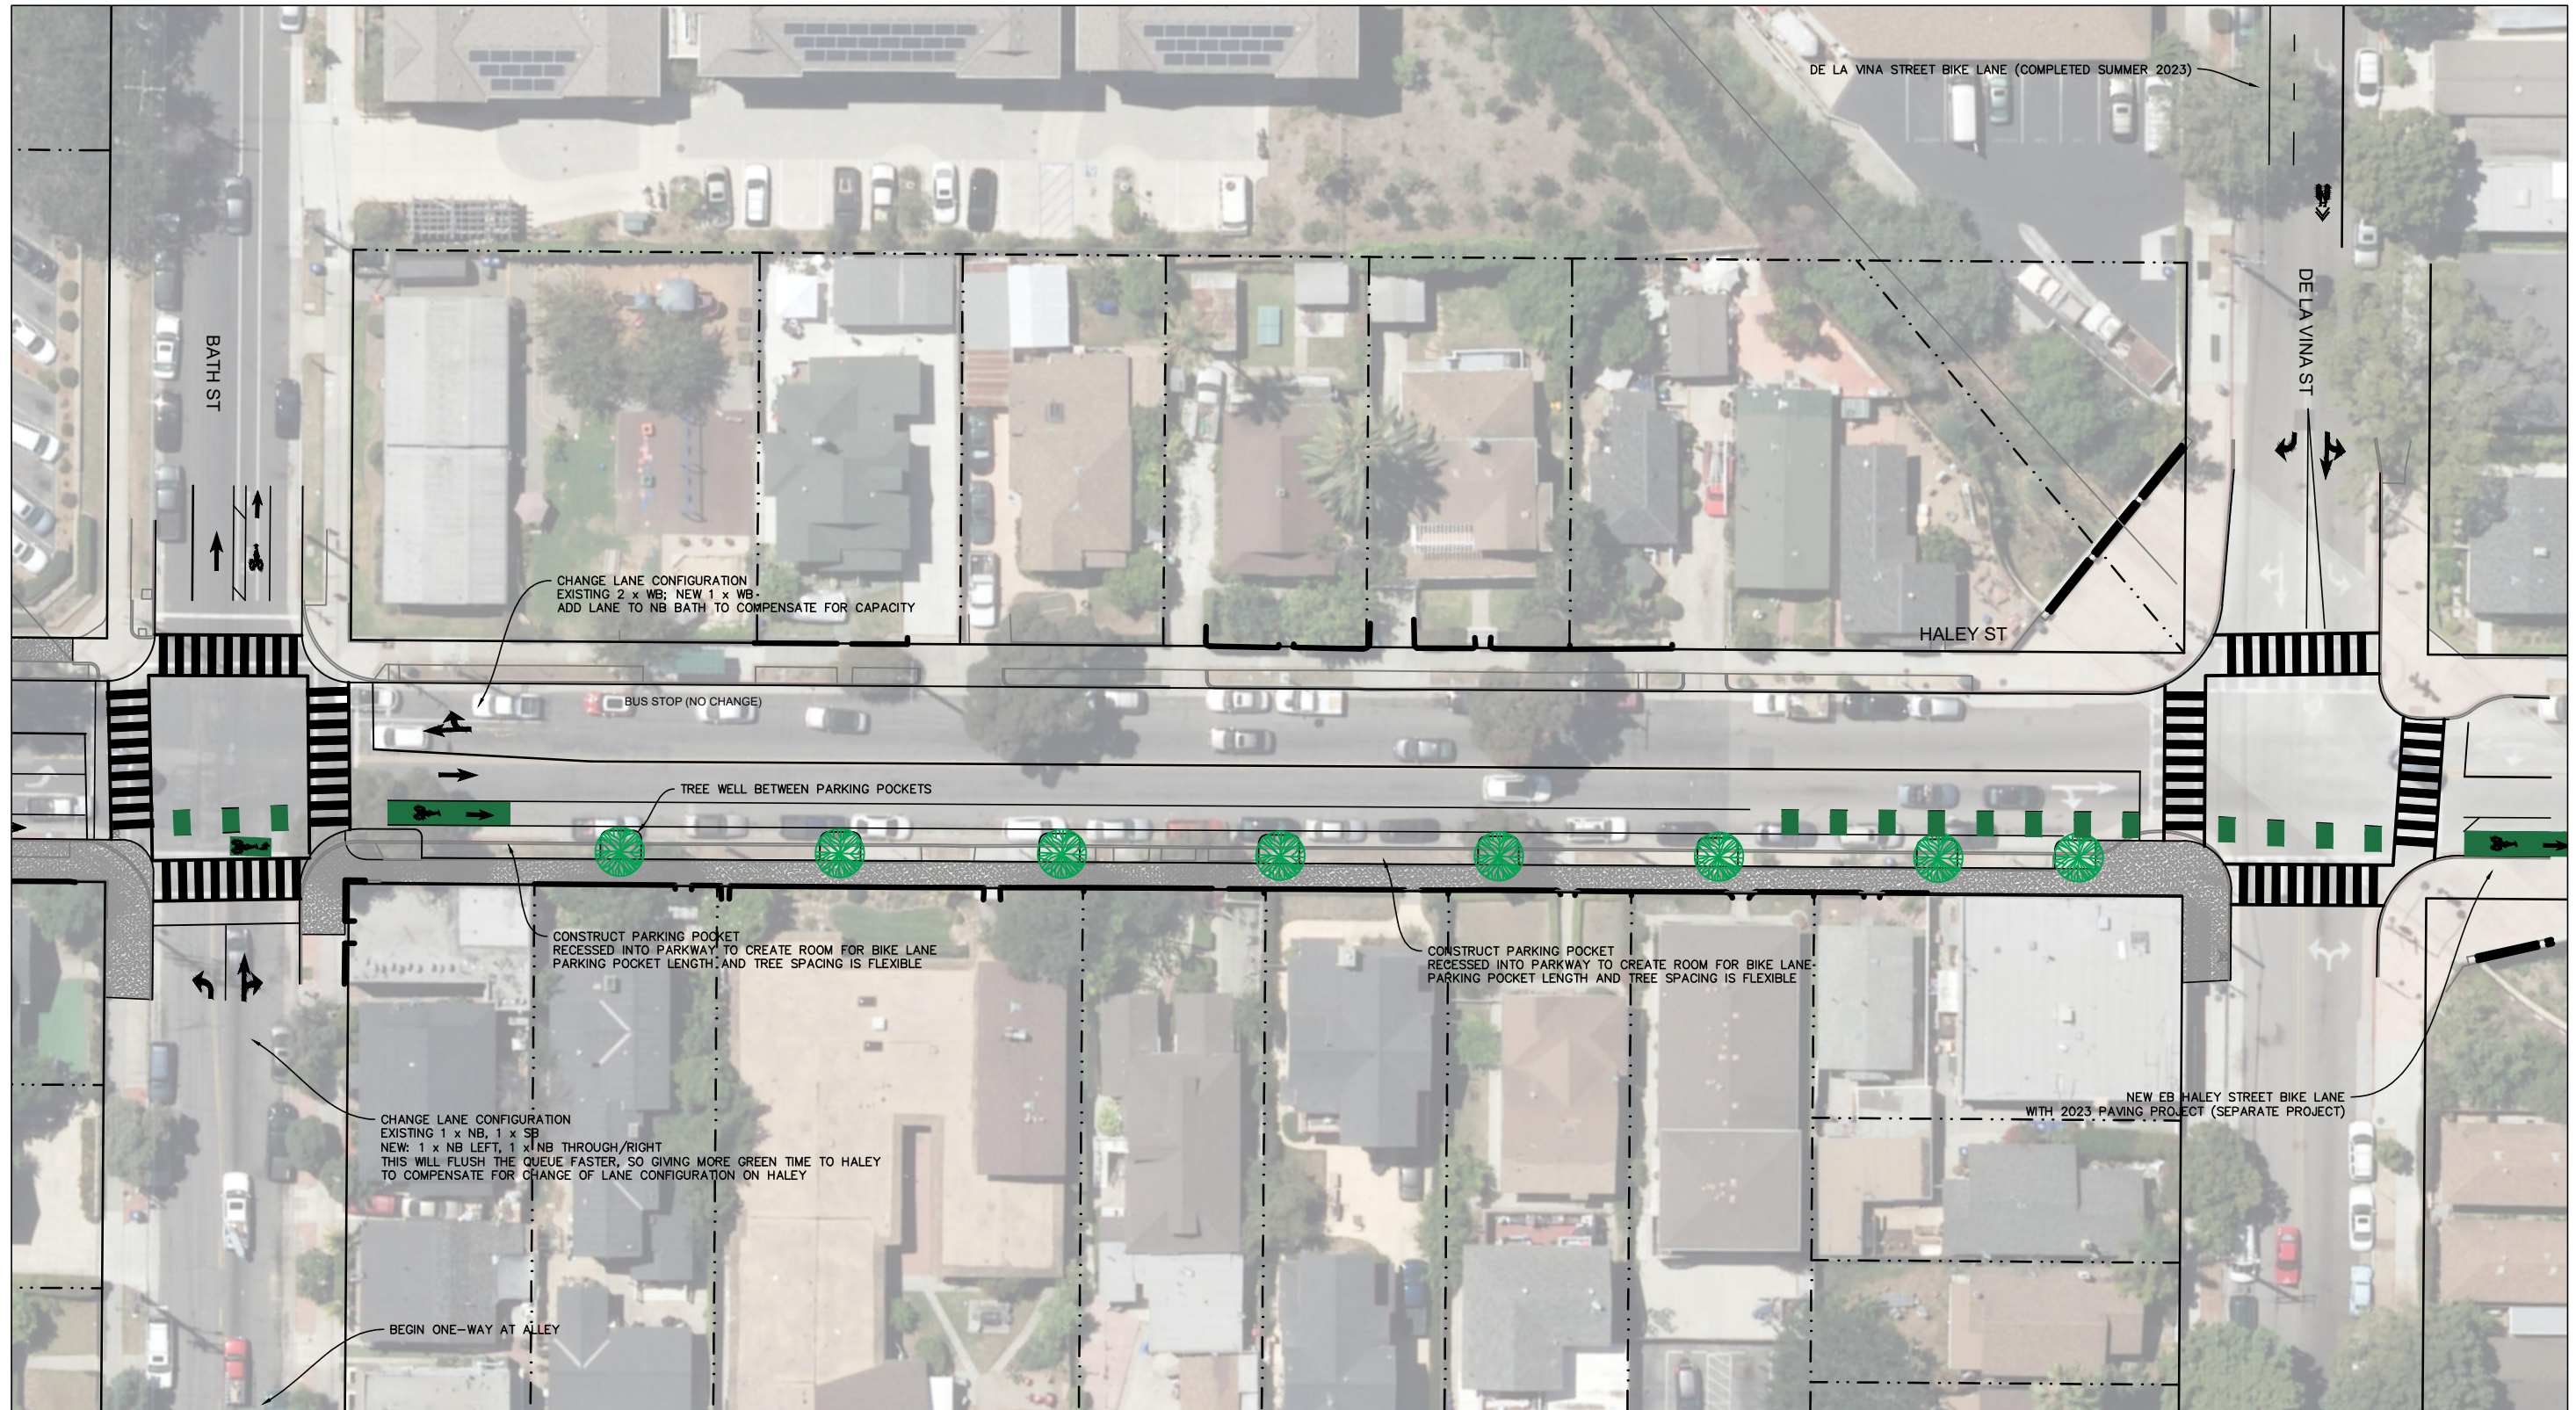

CITY OF SANTA BARBARA PUBLIC WORKS	
CASTILLO UNDERCROSSING STUDY	
SERVICE REQUEST: NA	WORK ORDER: NA
SHEET: 2 OF 5	DATE: 09/2022
SCALE: 1"=20'	DRAWN BY: DB