



City of Santa Barbara

Public Works Department

SantaBarbaraCA.gov

July 13, 2023

Main Office

630 Garden Street
P.O. Box 1990
Santa Barbara, CA
93102-1990

Administration

Tel: (805) 564-5377
Fax: (805) 897-2613

Engineering

Tel: (805) 564-5363
Fax: (805) 564-5467

Public Works

Downtown Team

Tel: (805) 564-5385
Fax: (805) 564-5467

Streets Operations & Infrastructure

Management

Tel: (805) 564-5454

Water Resources

Tel: (805) 564-5387
Fax: (805) 897-1991

Facilities & Fleet

Management

Facilities

Tel: (805) 564-5583
Fax: (805) 897-2577

Fleet

Tel: (805) 564-5402
Fax: (805) 897-2515

SUBJECT: RESTRICTION OF CONSTRUCTION IN COMMERCIAL AREAS DURING FIESTA

This is a reminder that **no construction work** is to take place within the City's right of way in commercial areas during the week of Fiesta, from **Monday, 7/31/2023 (of Fiesta week) to Sunday, 8/6/2023 (of Fiesta week), inclusive.** The attached maps delineate the specifically restricted areas.

- ❖ **No new permits** may be issued for work in these areas during this period, except "emergencies" approved by the City Engineer.
- ❖ All Public Works projects in the specified areas, with an existing Public Works Permit, must be halted prior to Monday (of Fiesta week), until after Sunday (use dates listed above), of Fiesta week.
- ❖ No permits for dumpsters or other traffic obstructions may be issued for this period.

COMPLIANCE IS MANDATORY. Please ensure that all appropriate employees are aware of this policy.

If you have any questions, please contact Michael Cloonan, Acting Supervising Engineer, at (805) 564-5365. You may send exception requests to MCloonan@SantaBarbaraCA.gov for Public Works staff review. Please reference the street address, any existing permit numbers, and include the scope of work for projects that require traffic obstructions.

Sincerely,

Brian D'Amour, P.E.
City Engineer

MC/EG/SR
MC EG

Attachments



PUBLIC WORKS
DEPARTMENT
ENGINEERING DIVISION

APPROVED: _____ DATE _____
CITY ENGINEER


DESIGN APPROVED _____
DRAWN _____
CHECKED _____

NO.	DATE	APPROVED	DESIGN APPROVED	DESIGN DRAWN	CHECKED

REVISIONS

CITY OF SANTA BARBARA - CONSTRUCTION MORATORIUM
AREA RESTRICTIONS
FIESTA 2023


PBW. NO. _____
PROJ. NO. _____
DWG. NO. _____
SHT. 1 OF 4

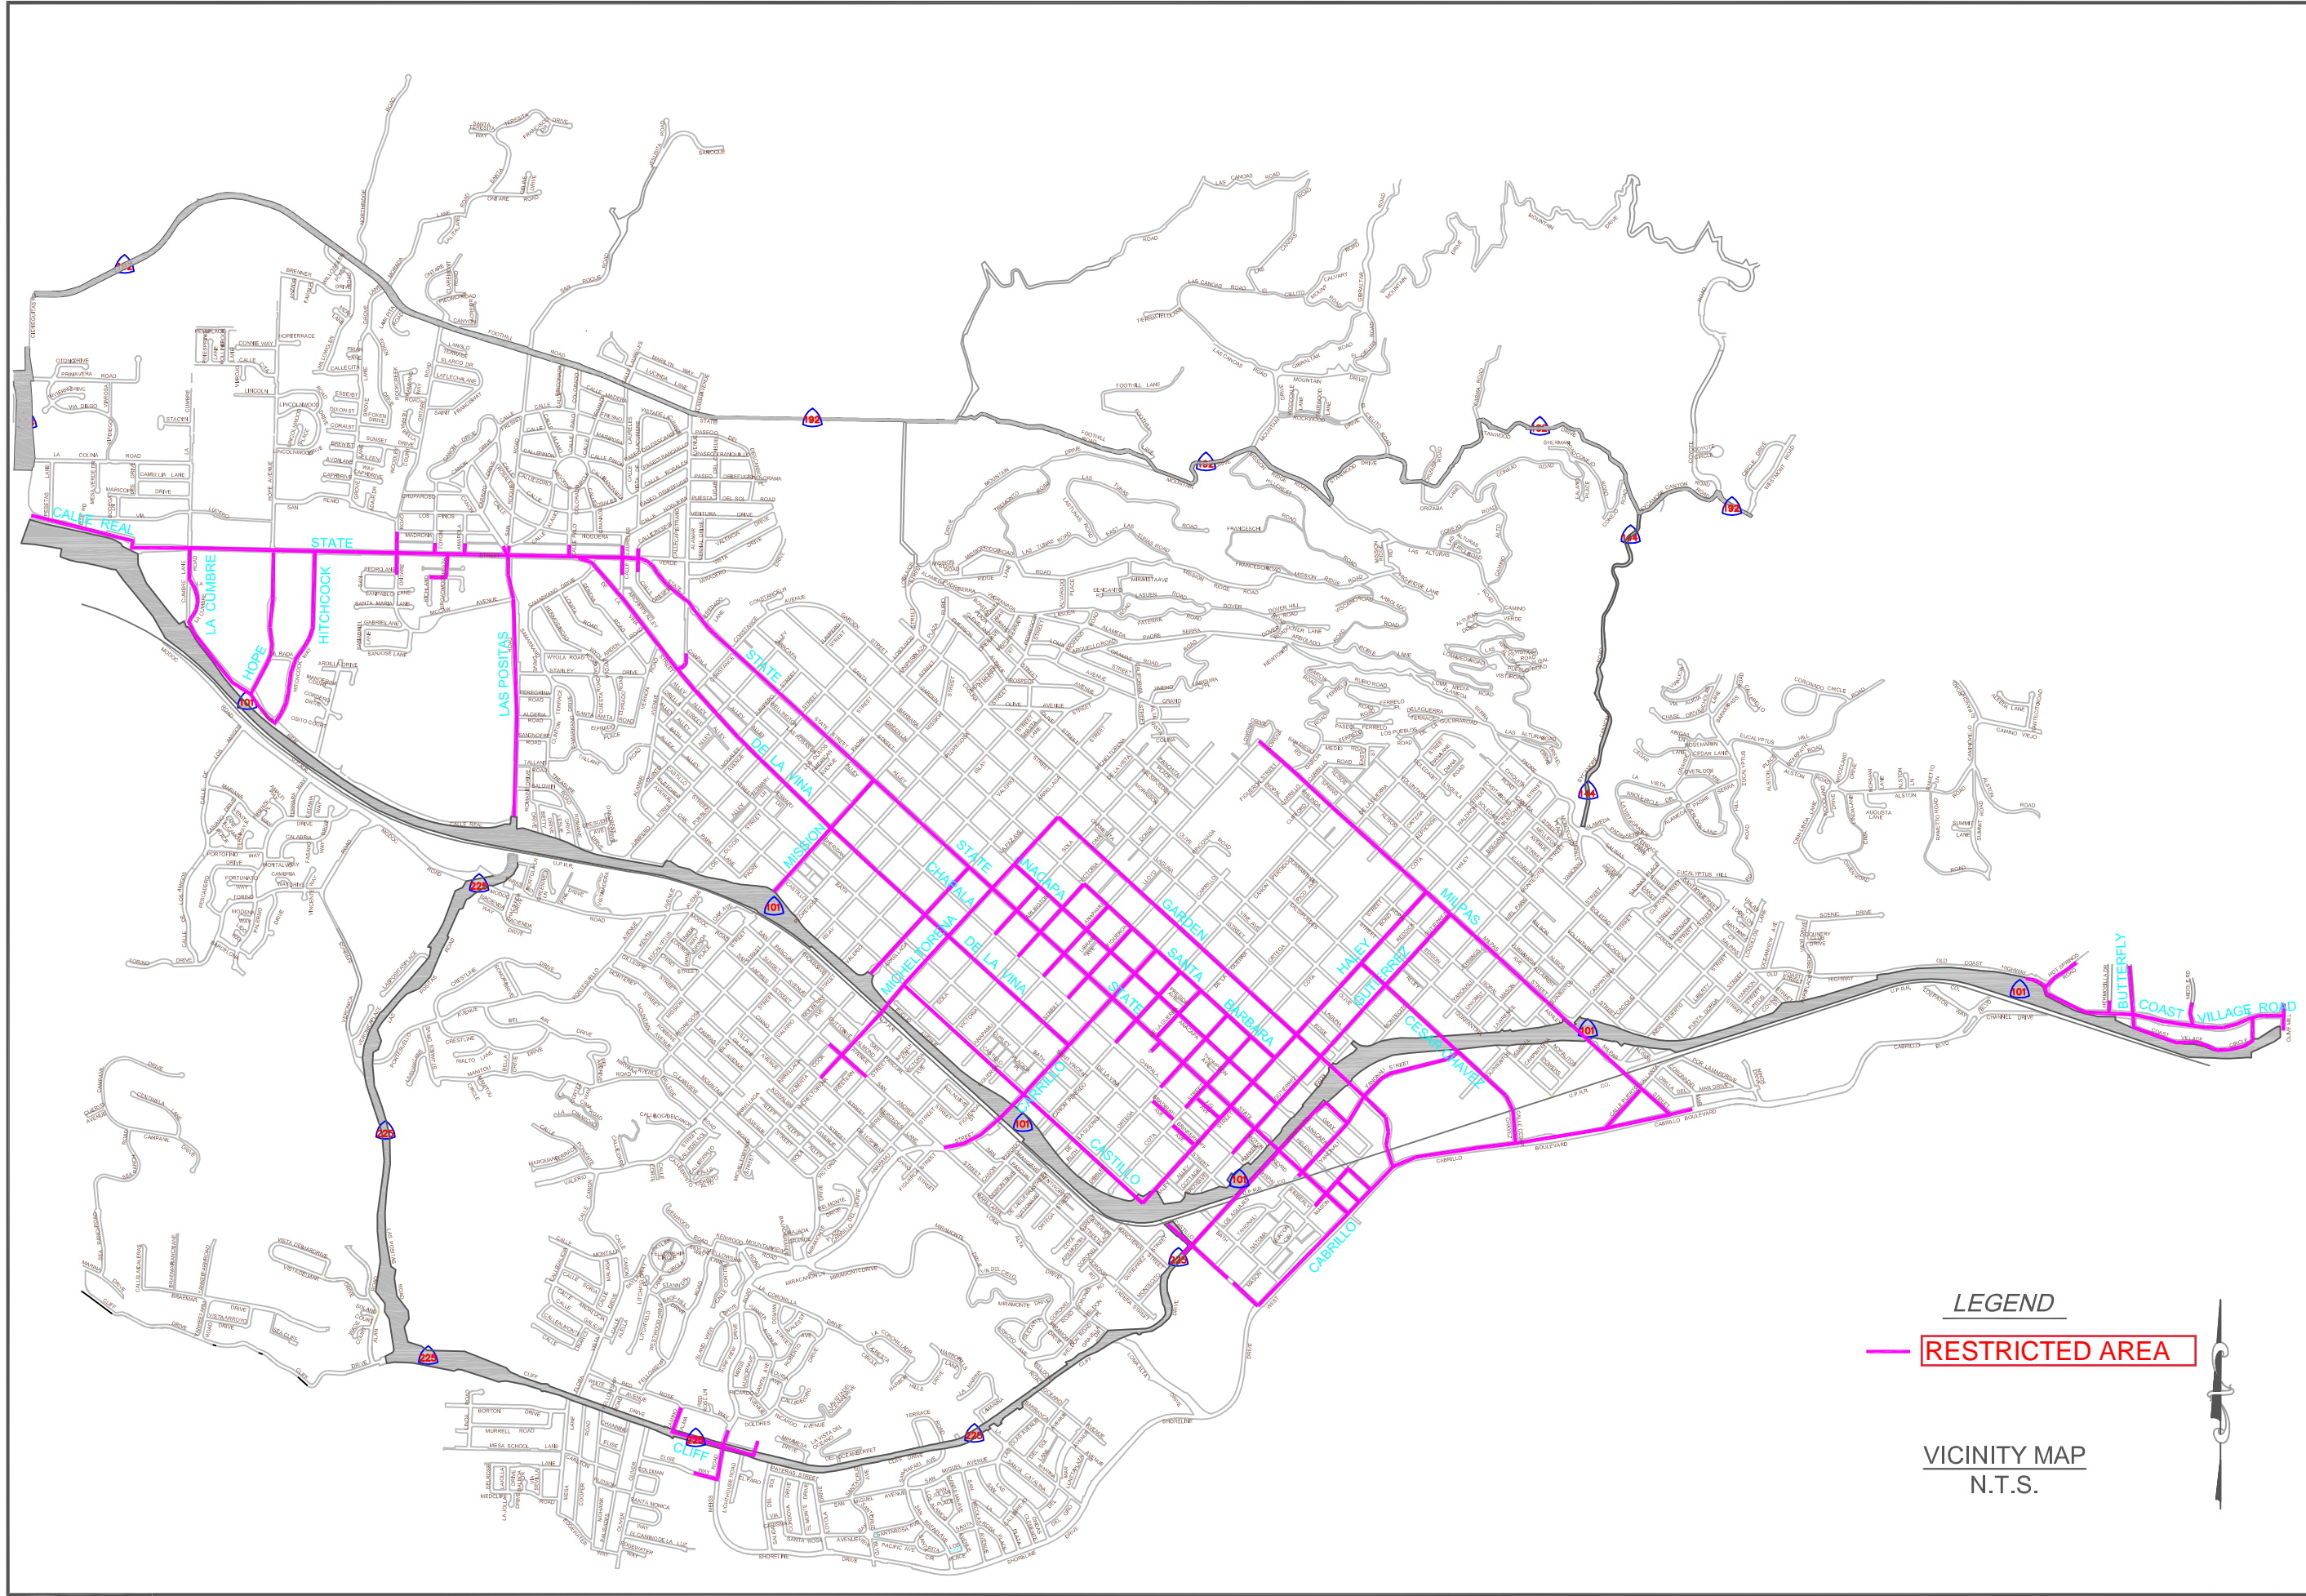


LEGEND

— RESTRICTED AREA

VICINITY MAP
N.T.S.



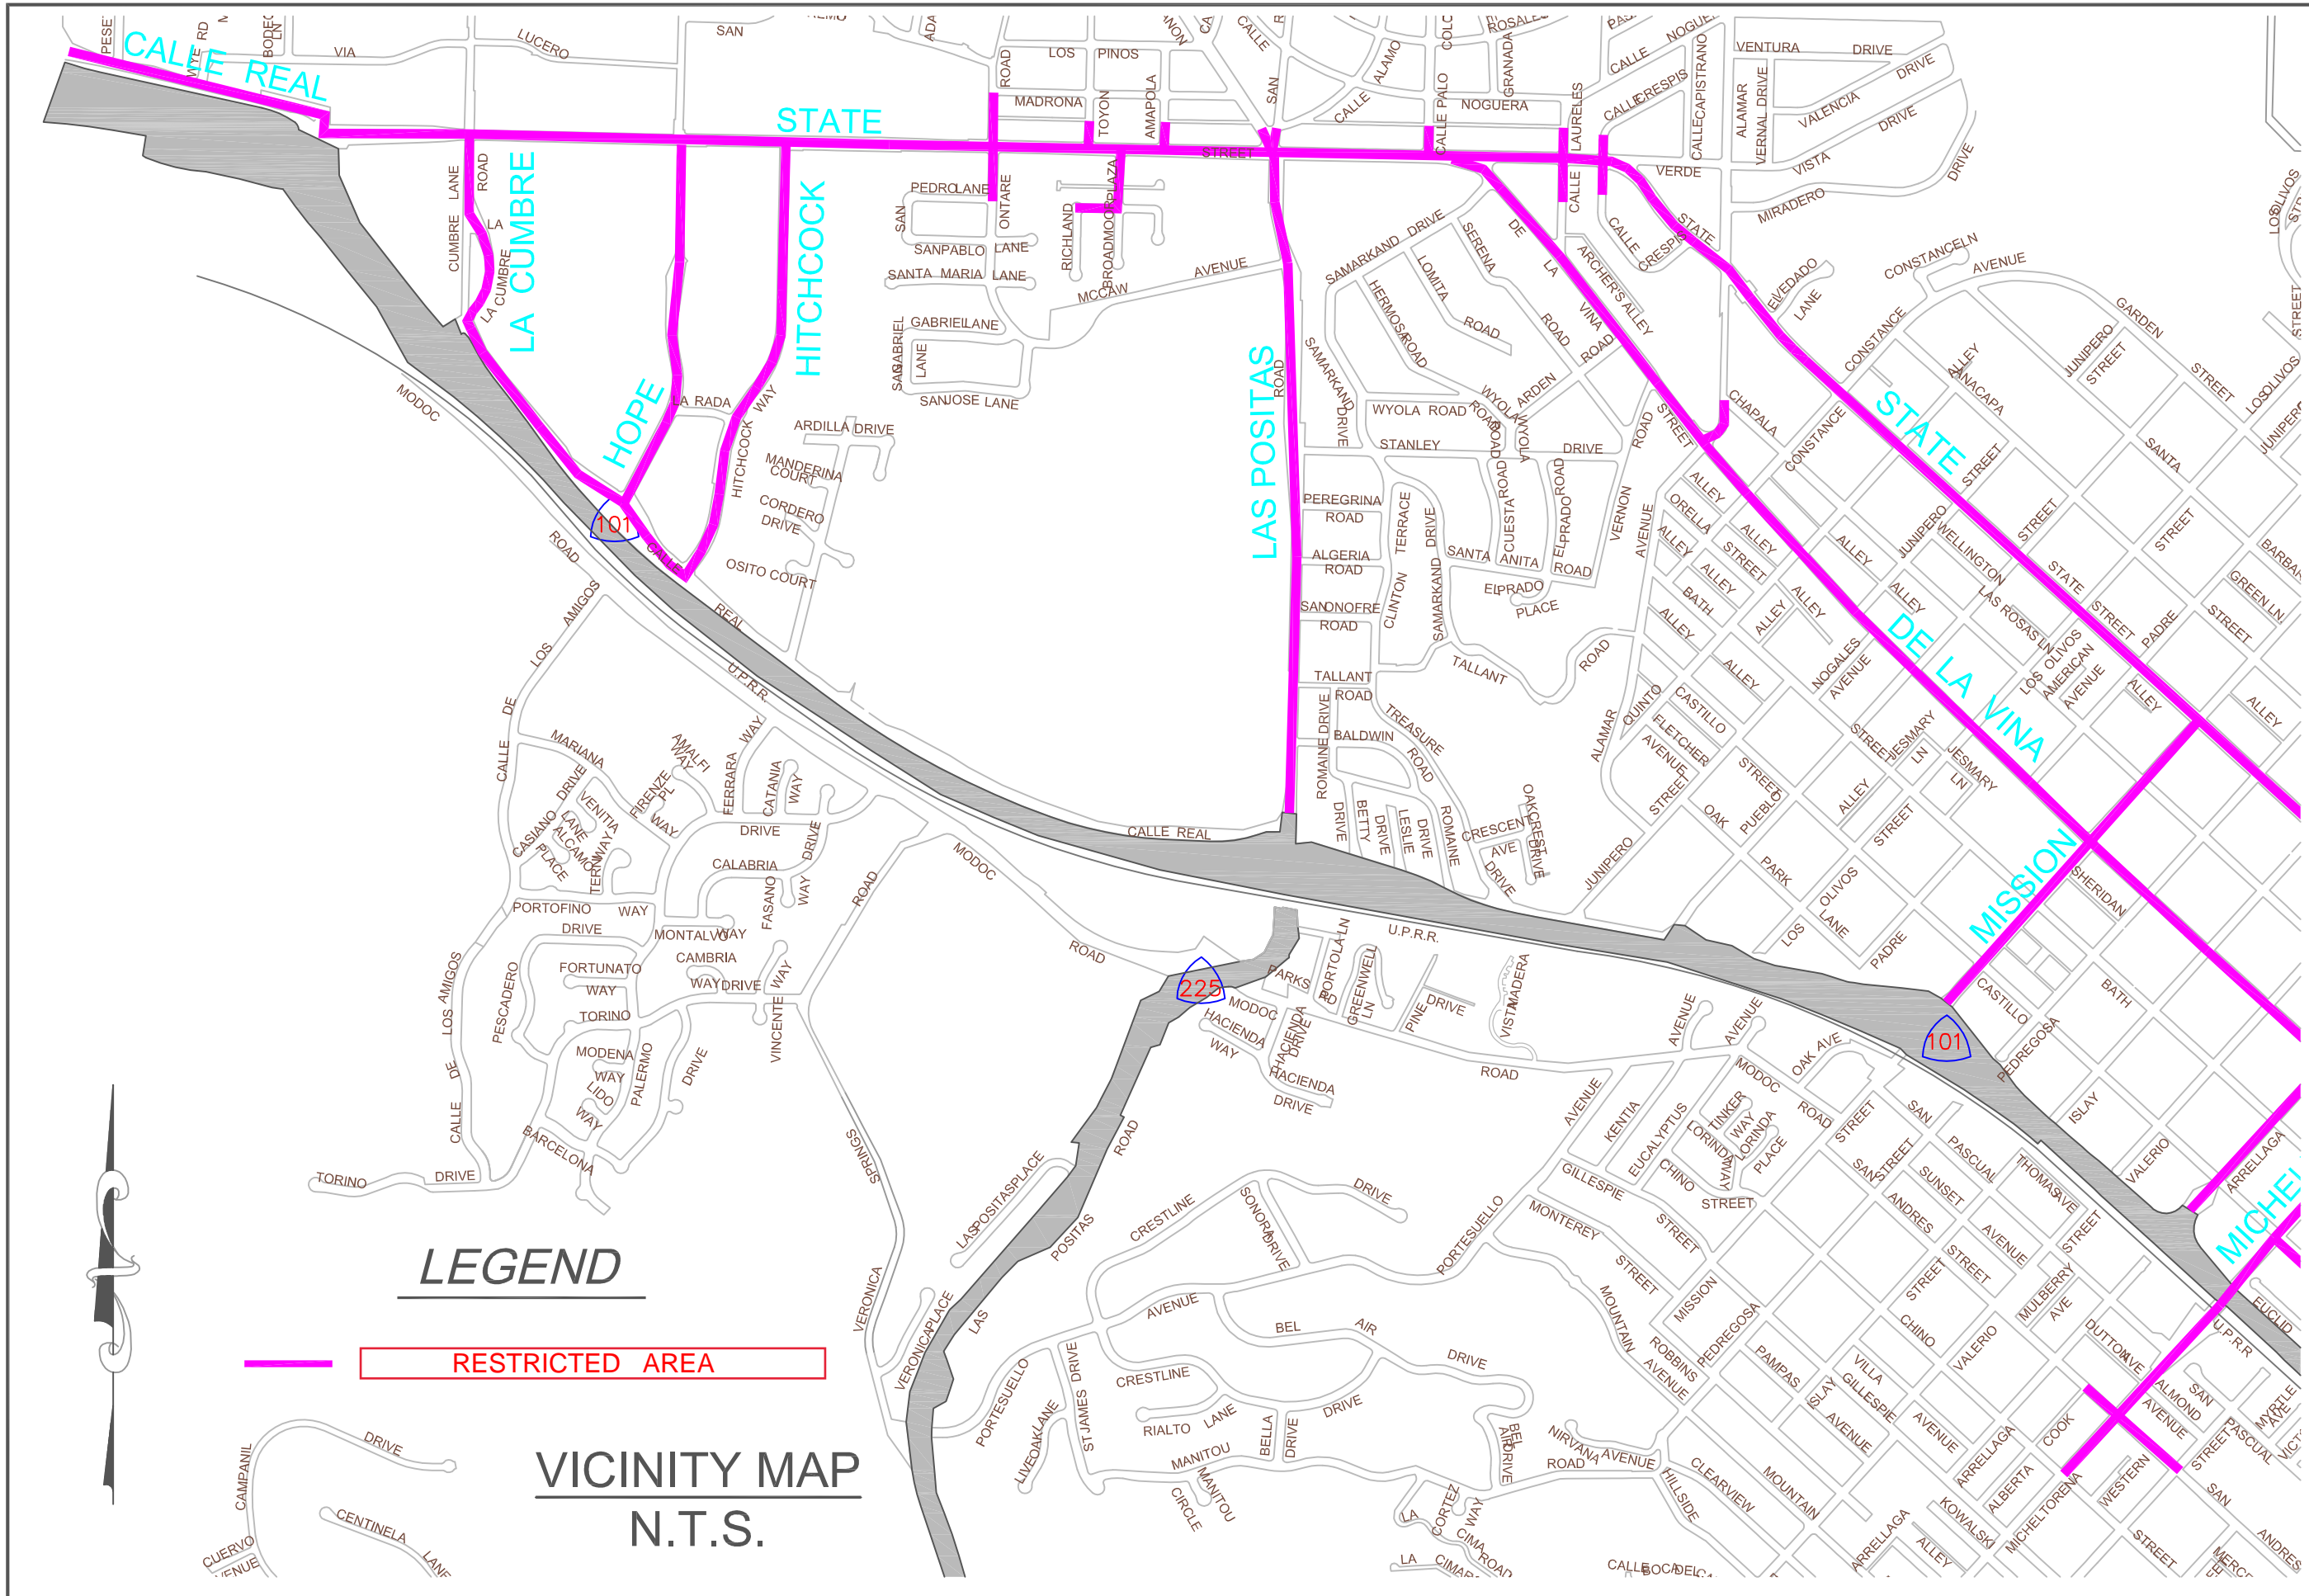

LEGEND

— RESTRICTED AREA

VICINITY MAP
N.T.S.




PUBLIC WORKS
DEPARTMENT
ENGINEERING DIVISION

APPROVED: _____ DATE _____
CITY ENGINEER

NO.	DATE	APPROVED	DESIGN	DRAWN	CHECKED

CITY OF SANTA BARBARA - CONSTRUCTION MORATORIUM
AREA RESTRICTIONS
FIESTA 2023


P.W. NO. _____
PROJ. NO. _____
DWG. NO. _____
SHT. 2 OF 4

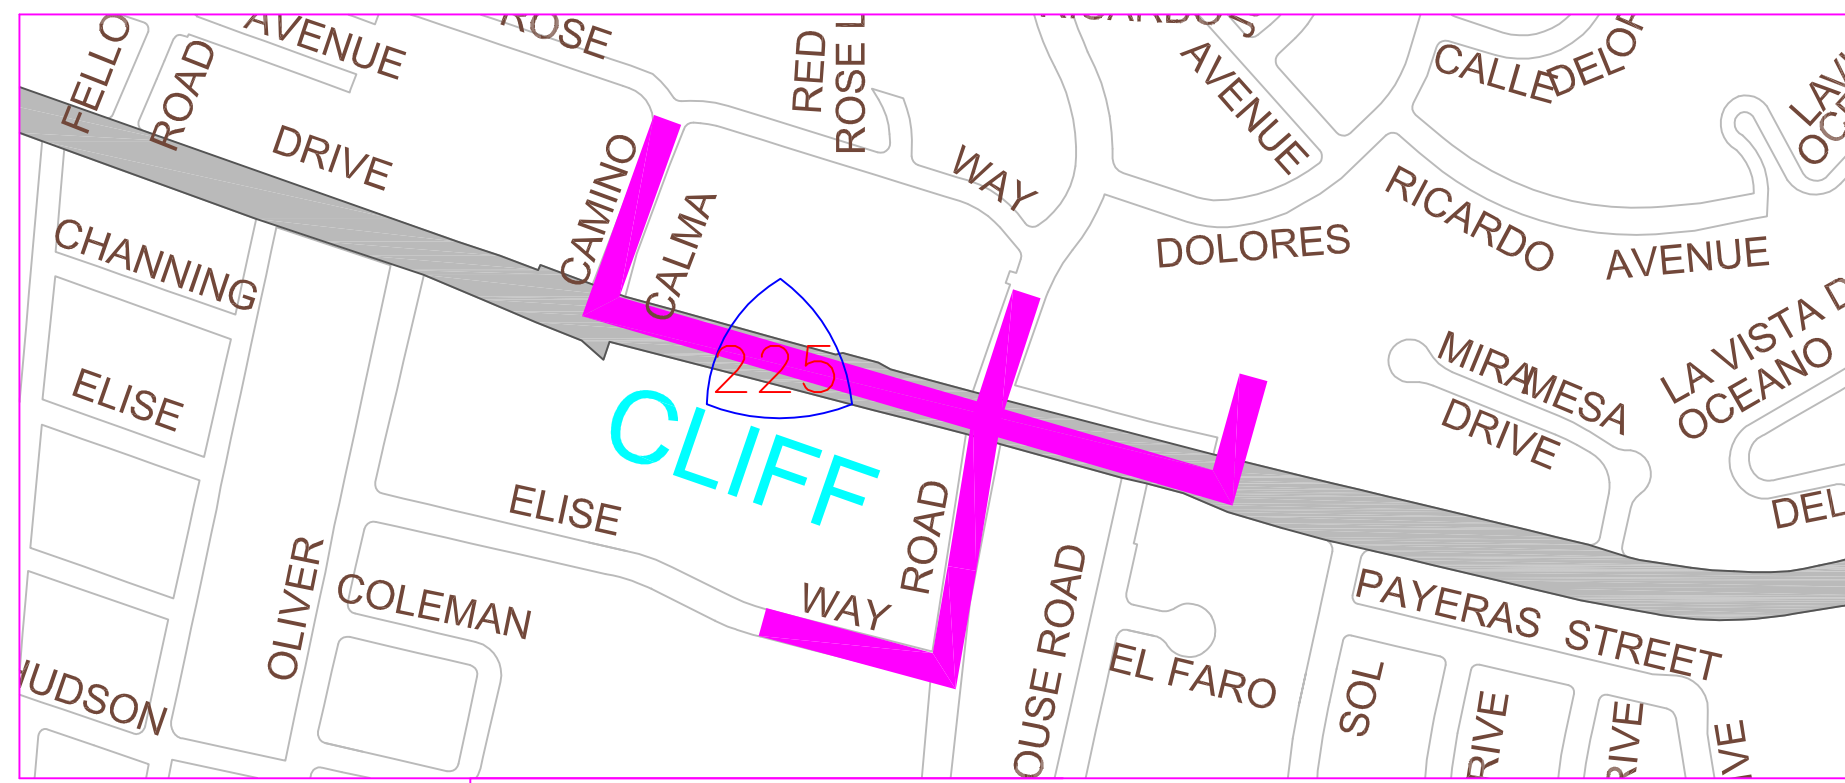

LEGEND

— [Thick Pink Line] — RESTRICTED AREA

VICINITY MAP
N.T.S.

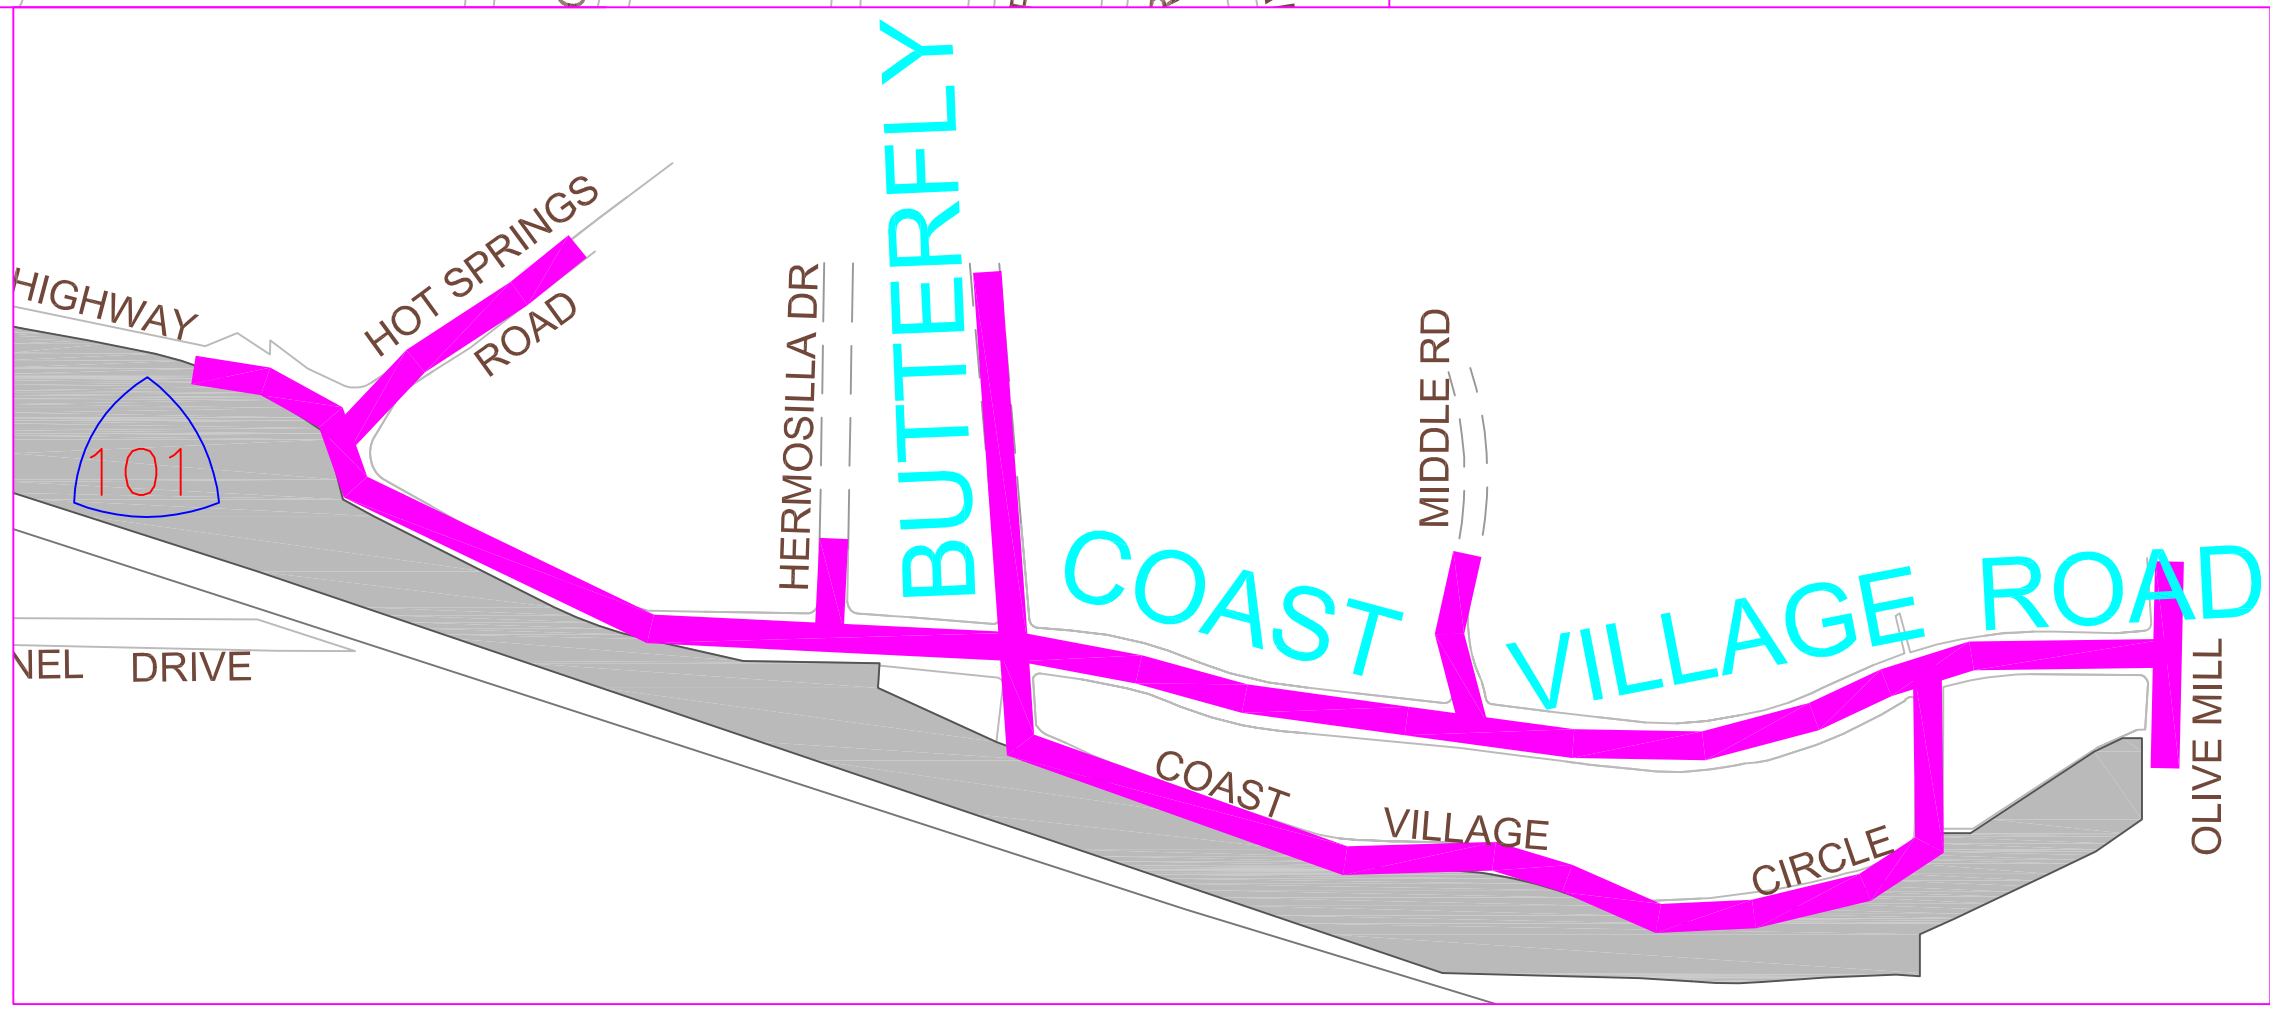

PUBLIC WORKS
DEPARTMENT
ENGINEERING DIVISION

APPROVED: _____ DATE _____
CITY ENGINEER

DESIGN _____
DRAWN _____
CHECKED _____

NO.	DATE	APPROVED	REVISIONS

CITY OF SANTA BARBARA - CONSTRUCTION MORATORIUM
AREA RESTRICTIONS
FIESTA 2023

PBW. NO. _____
PROJ. NO. _____
DWG. NO. _____
SHT. 4 OF 4