



STATE ST PROMENADE - 500 BLOCK FIRE LANE

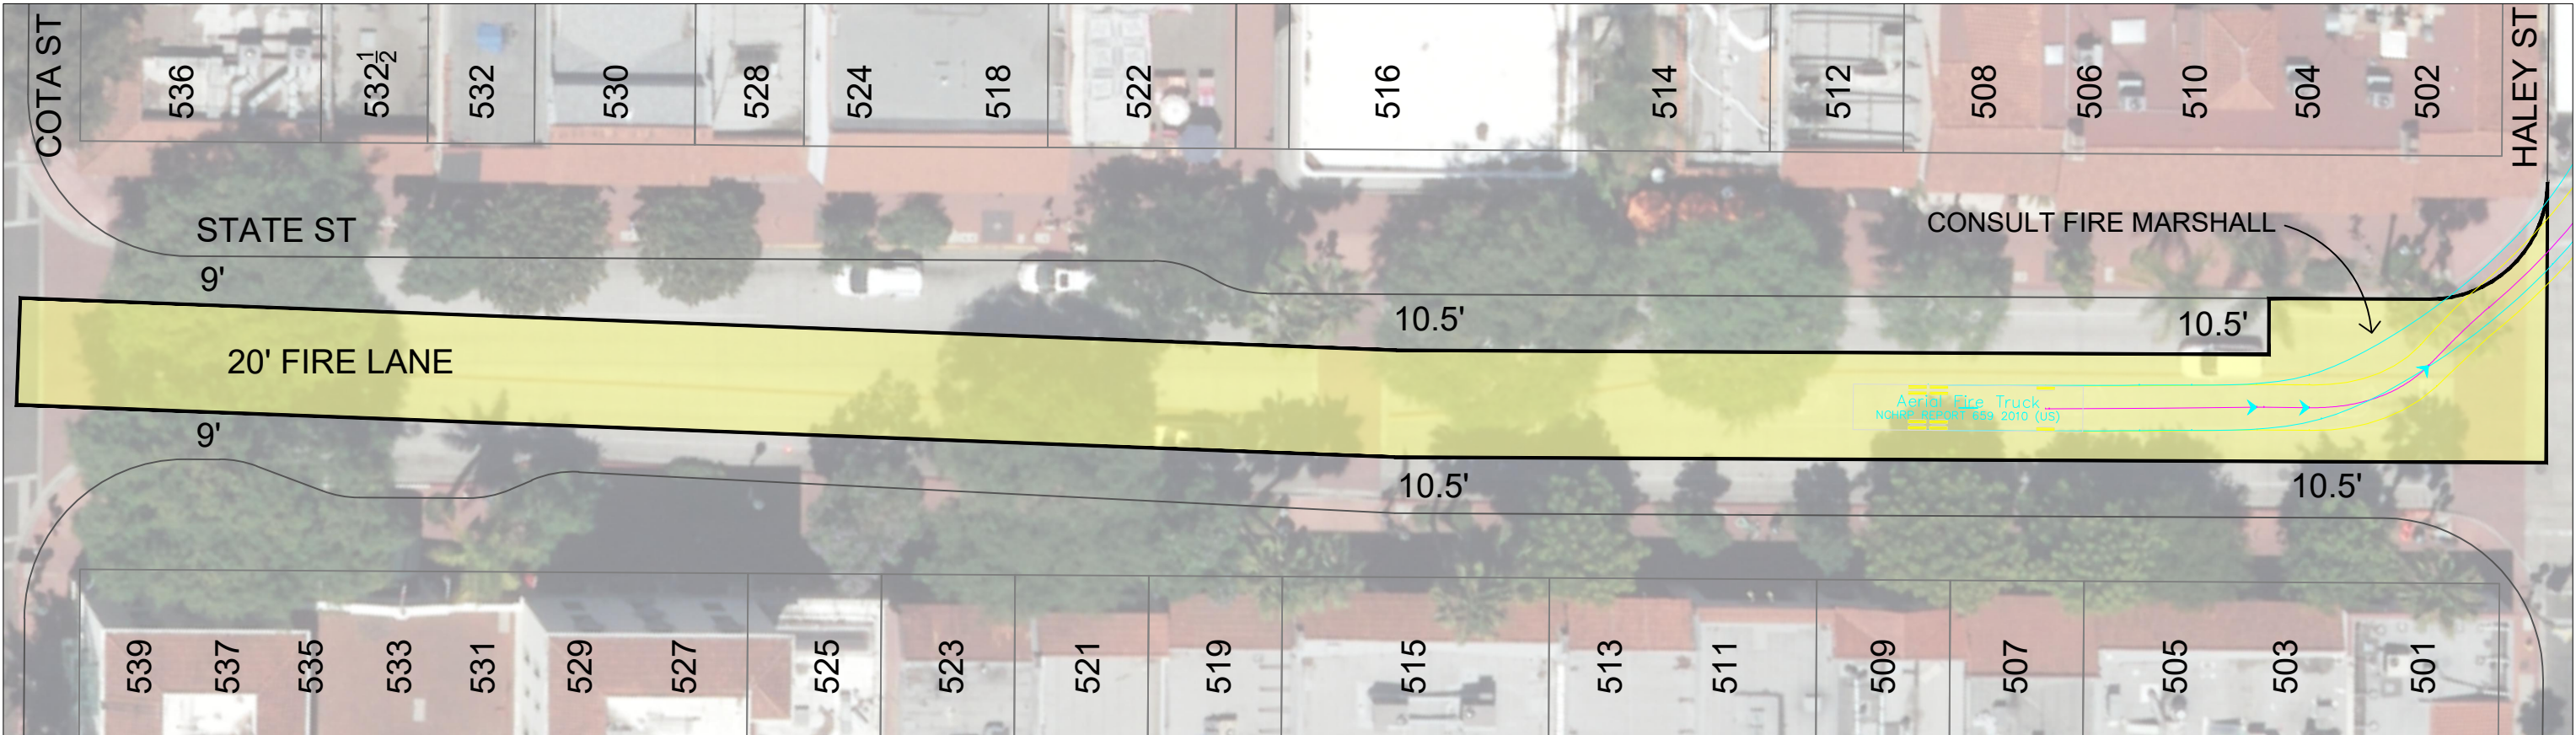


CITY OF SANTA BARBARA PUBLIC WORKS	
STATE ST PROMENADE - 500 BLOCK FIRE LANE	
SERVICE REQUEST: N/A	WORK ORDER: N/A
SHEET: 8 OF 8	DATE: 2-4-2022
SCALE: 1"=30'	DRAWN BY: DVB

STATE ST PROMENADE - 600 BLOCK FIRE LANE

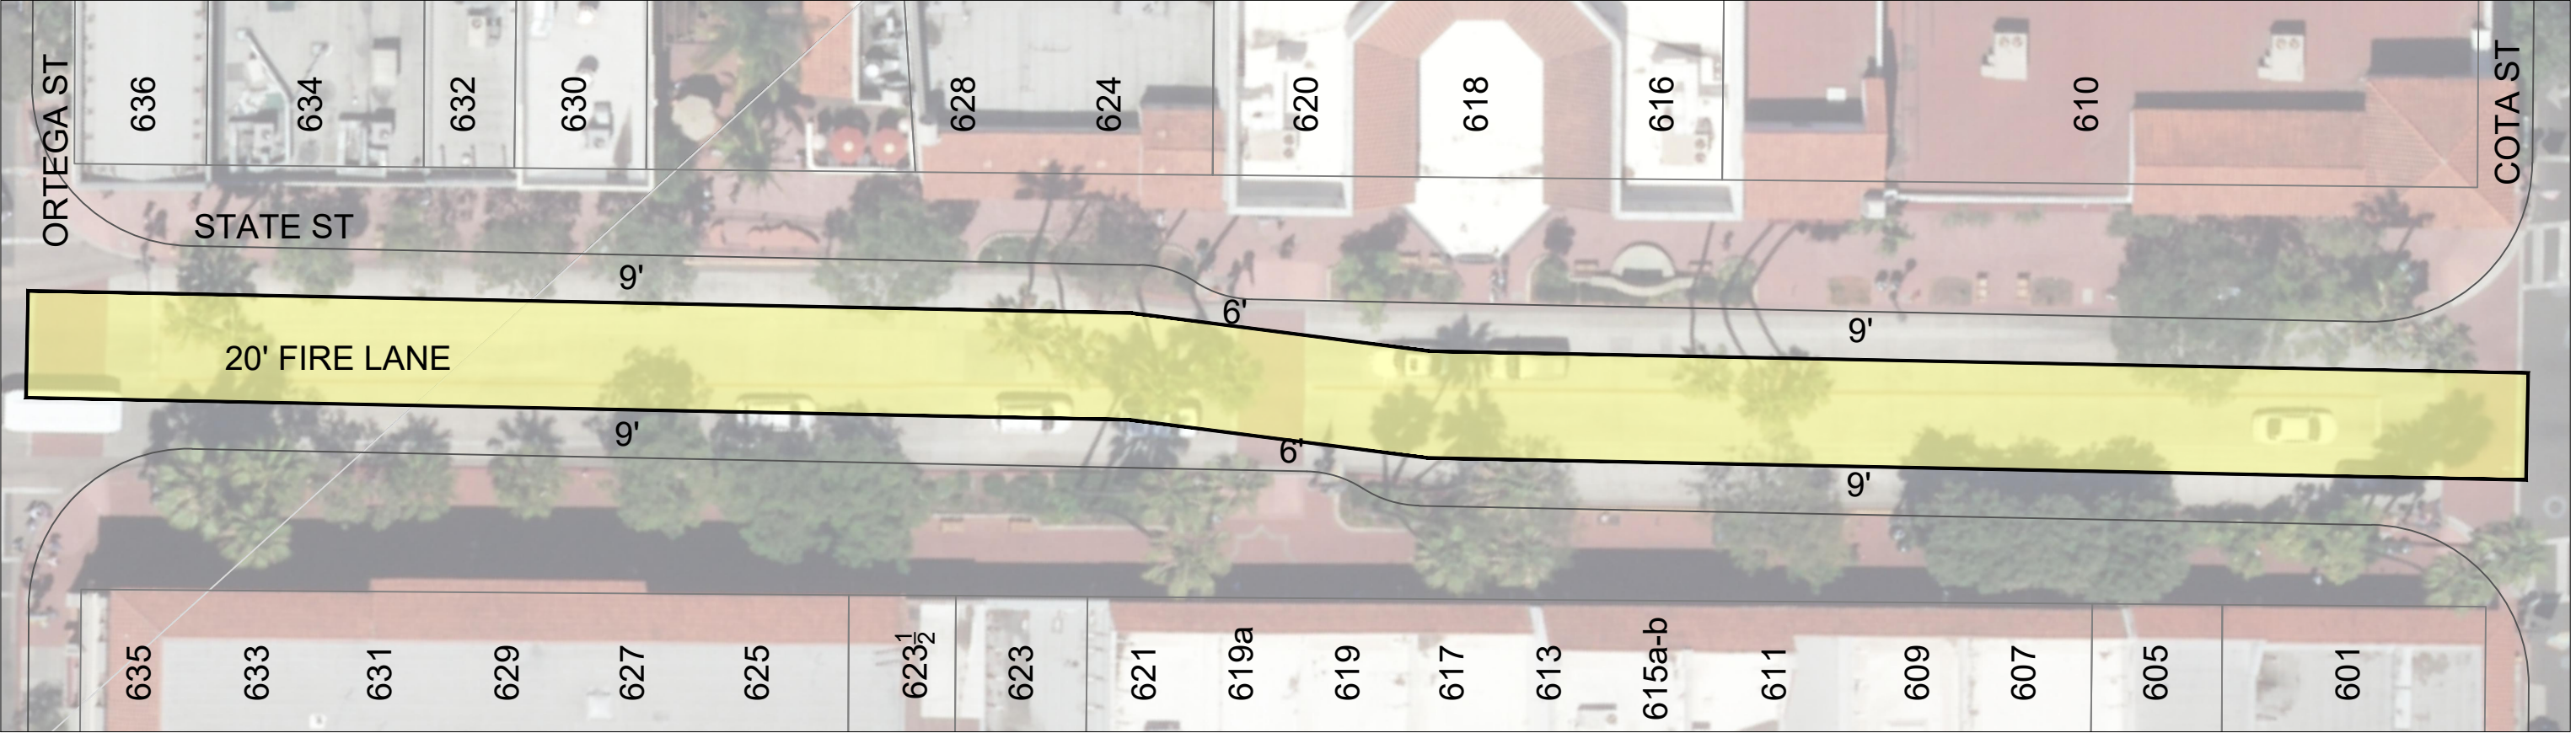


CITY OF SANTA BARBARA PUBLIC WORKS	
STATE ST PROMENADE - 600 BLOCK FIRE LANE	
SERVICE REQUEST: N/A	WORK ORDER: N/A
SHEET: 7 OF 8	DATE: 2-4-2022
SCALE: 1"=30'	DRAWN BY: DVB

STATE ST PROMENADE - 700 BLOCK FIRE LANE

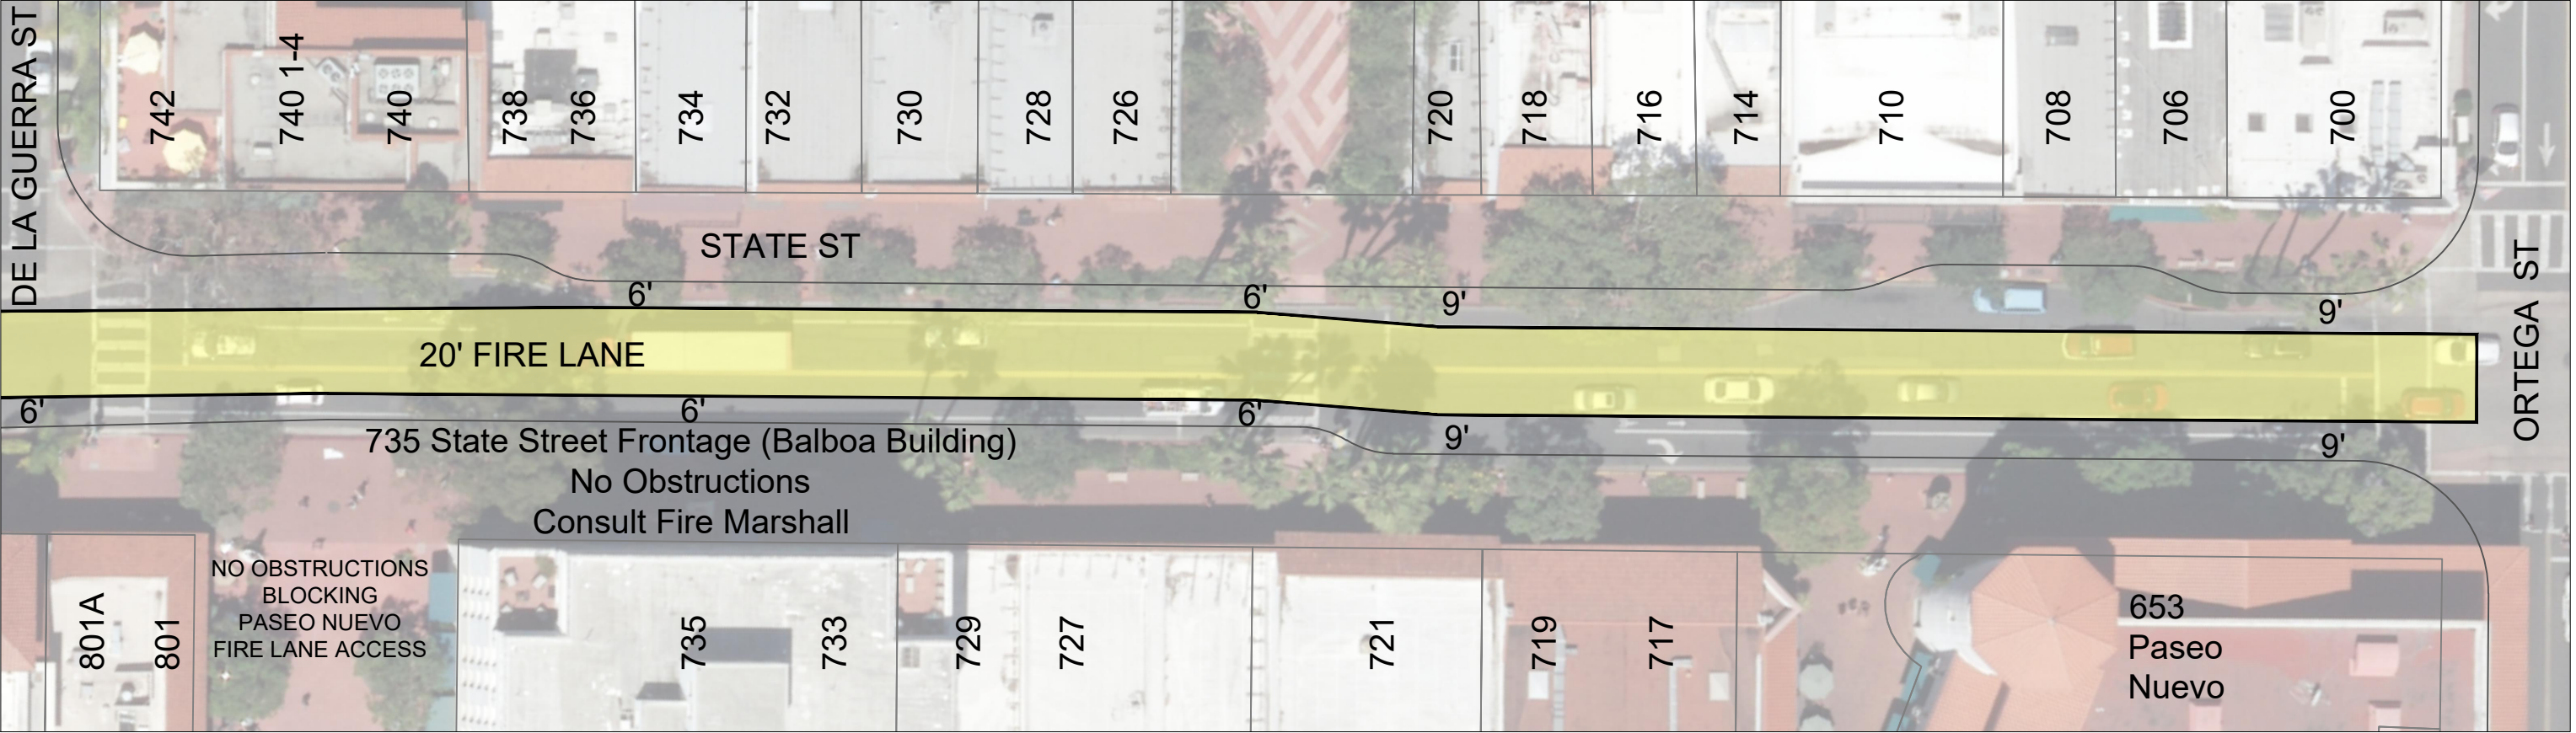

CITY OF SANTA BARBARA PUBLIC WORKS	
STATE ST PROMENADE - 700 BLOCK FIRE LANE	
SERVICE REQUEST: N/A	WORK ORDER: N/A
SHEET: 6 OF 8	DATE: 2-4-2022
SCALE: 1"=30'	DRAWN BY: DVB

STATE ST PROMENADE - 800 BLOCK FIRE LANE

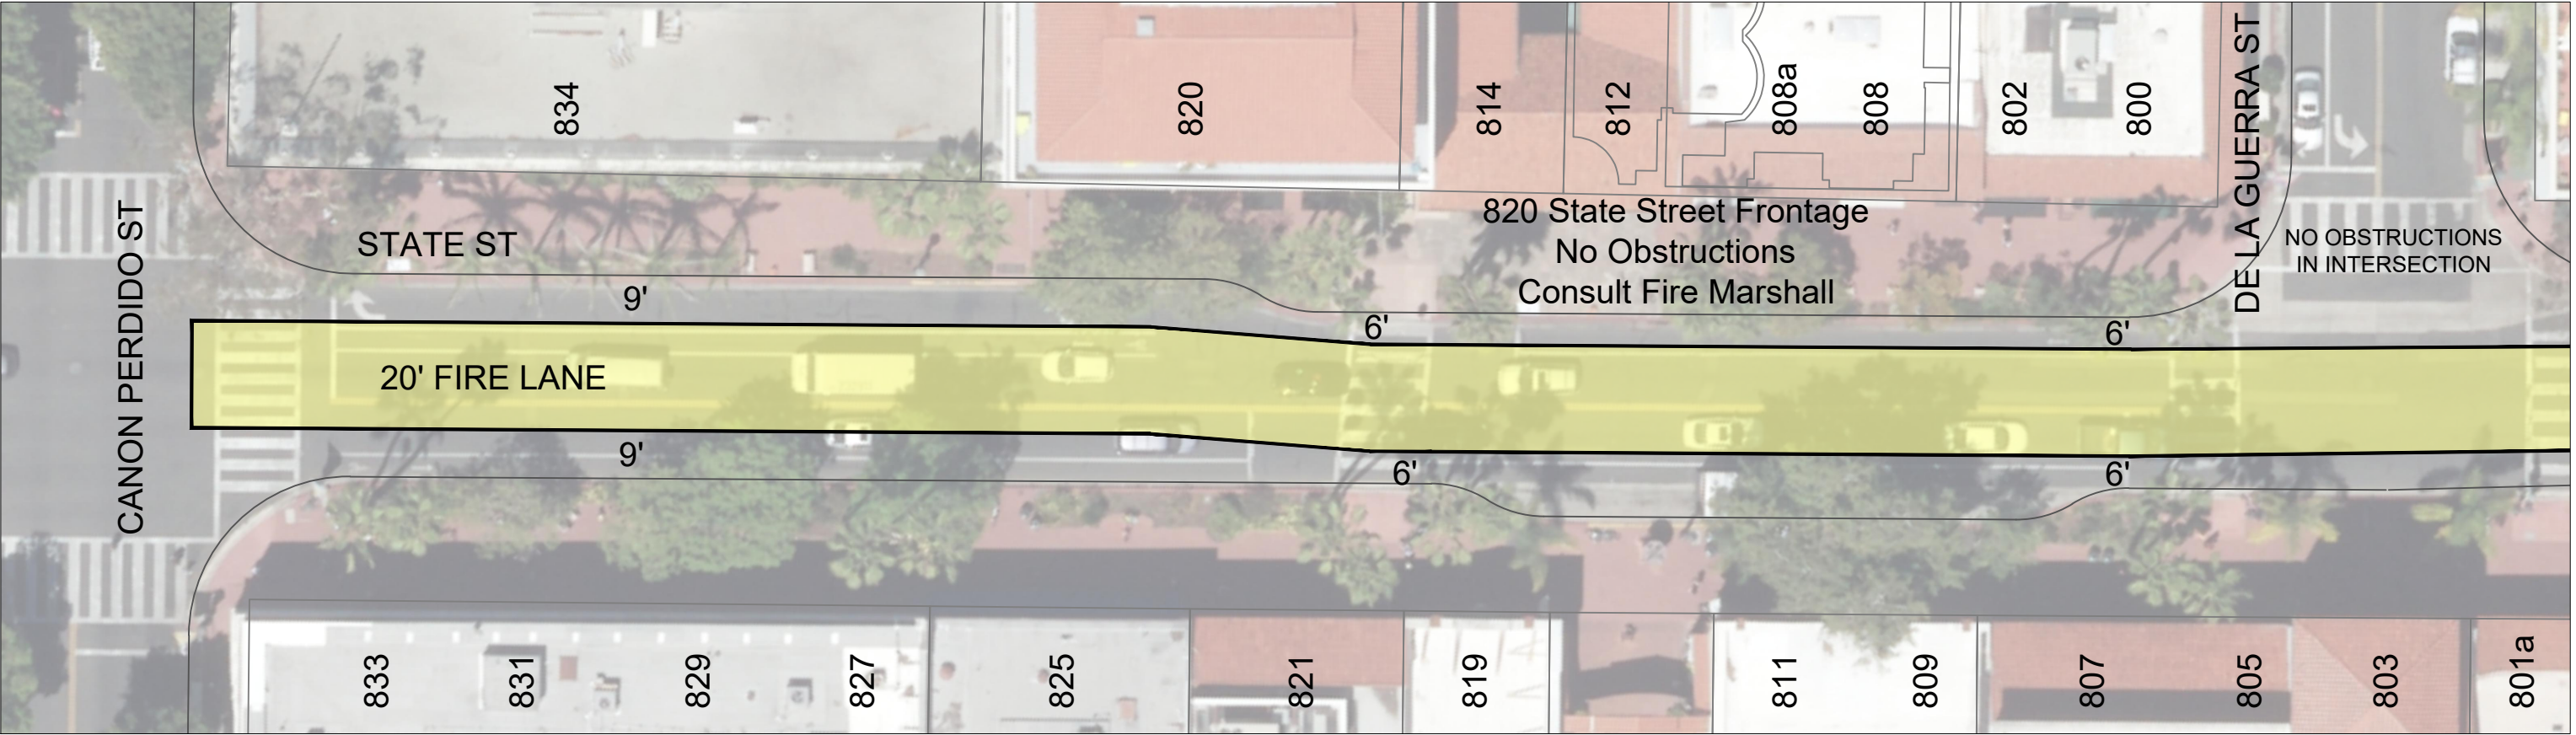


CITY OF SANTA BARBARA PUBLIC WORKS	
STATE ST PROMENADE - 800 BLOCK FIRE LANE	
SERVICE REQUEST: N/A	WORK ORDER: N/A
SHEET: 5 OF 8	DATE: 2-4-2022
SCALE: 1"=30'	DRAWN BY: DVB

STATE ST PROMENADE - 900 BLOCK FIRE LANE




CITY OF SANTA BARBARA PUBLIC WORKS	
STATE ST PROMENADE - 900 BLOCK FIRE LANE	
SERVICE REQUEST: N/A	WORK ORDER: N/A
SHEET: 4 OF 8	DATE: 2-4-2022
SCALE: 1"=30'	DRAWN BY: DVB

STATE ST PROMENADE - 1000 BLOCK FIRE LANE

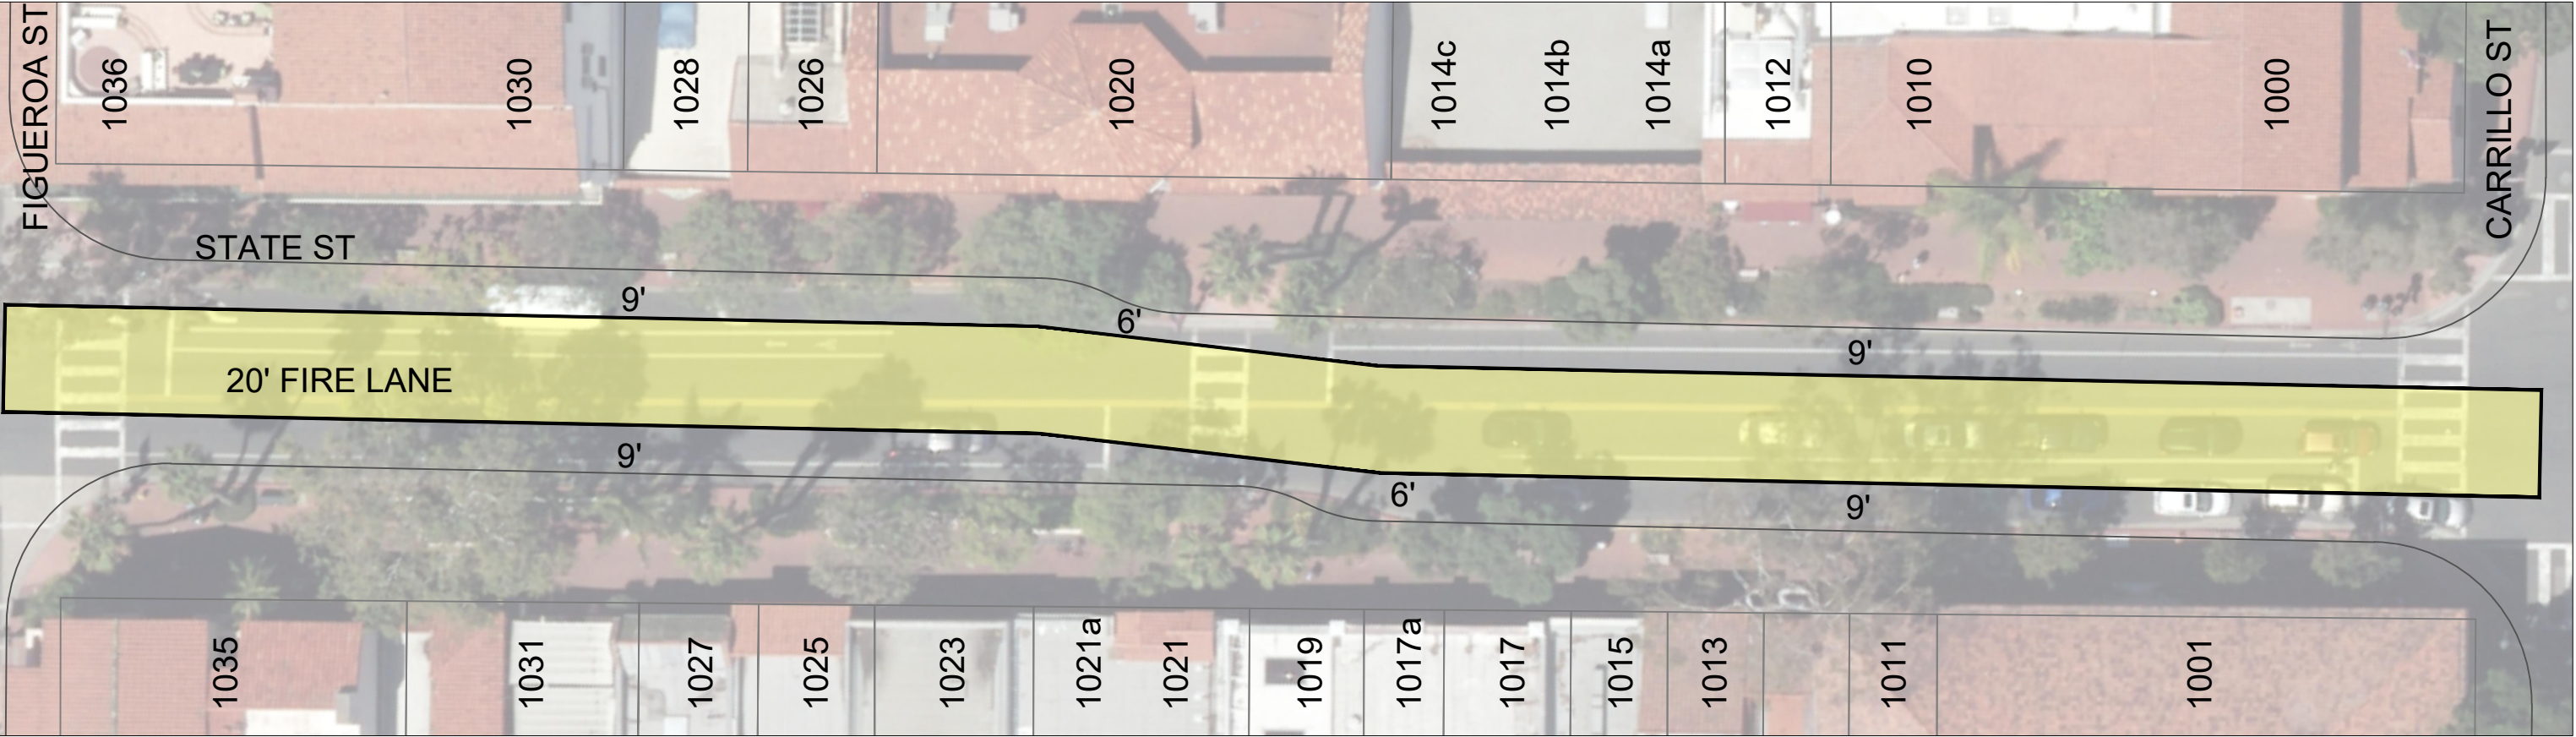


CITY OF SANTA BARBARA PUBLIC WORKS	
STATE ST PROMENADE - 1000 BLOCK FIRE LANE	
SERVICE REQUEST: N/A	WORK ORDER: N/A
SHEET: 3 OF 8	DATE: 2-4-2022
SCALE: 1"=30'	DRAWN BY: DVB

STATE ST PROMENADE - 1100 BLOCK FIRE LANE

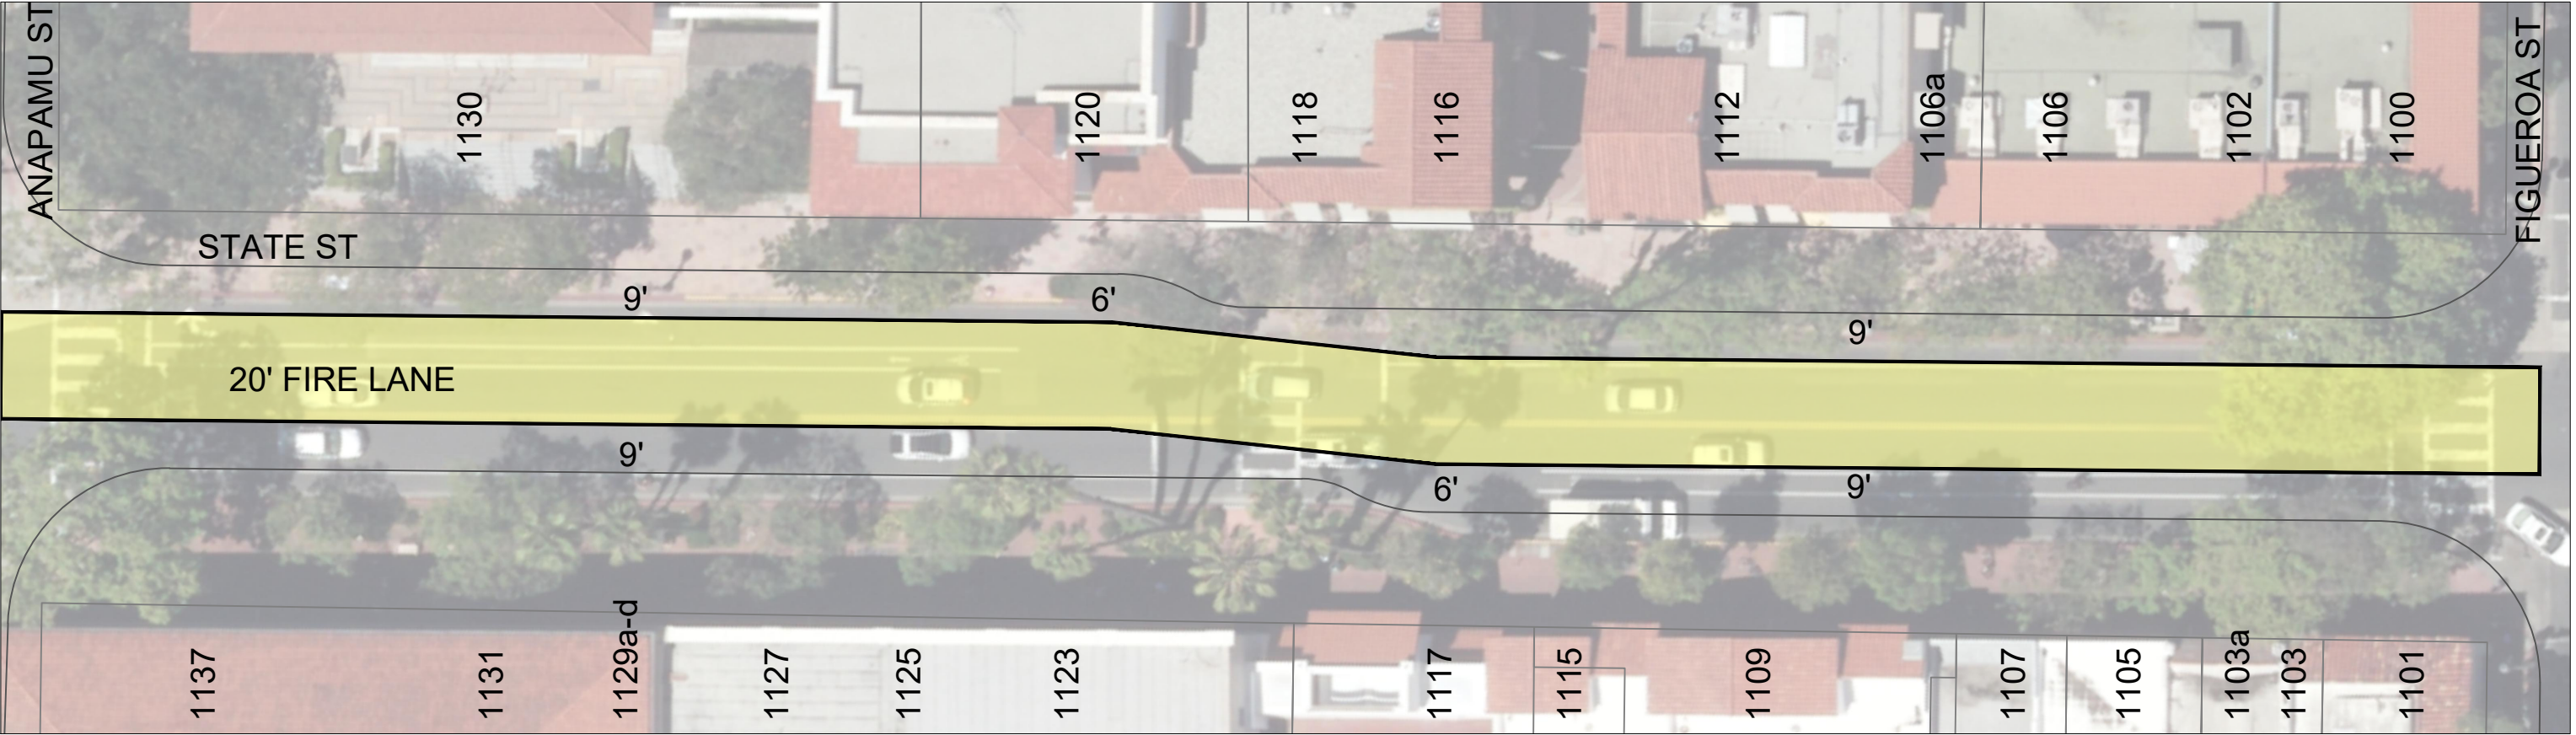

CITY OF SANTA BARBARA PUBLIC WORKS	
STATE ST PROMENADE - 1100 BLOCK FIRE LANE	
SERVICE REQUEST: N/A	WORK ORDER: N/A
SHEET: 2 OF 8	DATE: 2-4-2022
SCALE: 1"=30'	DRAWN BY: DVB

STATE ST PROMENADE - 1200 BLOCK FIRE LANE

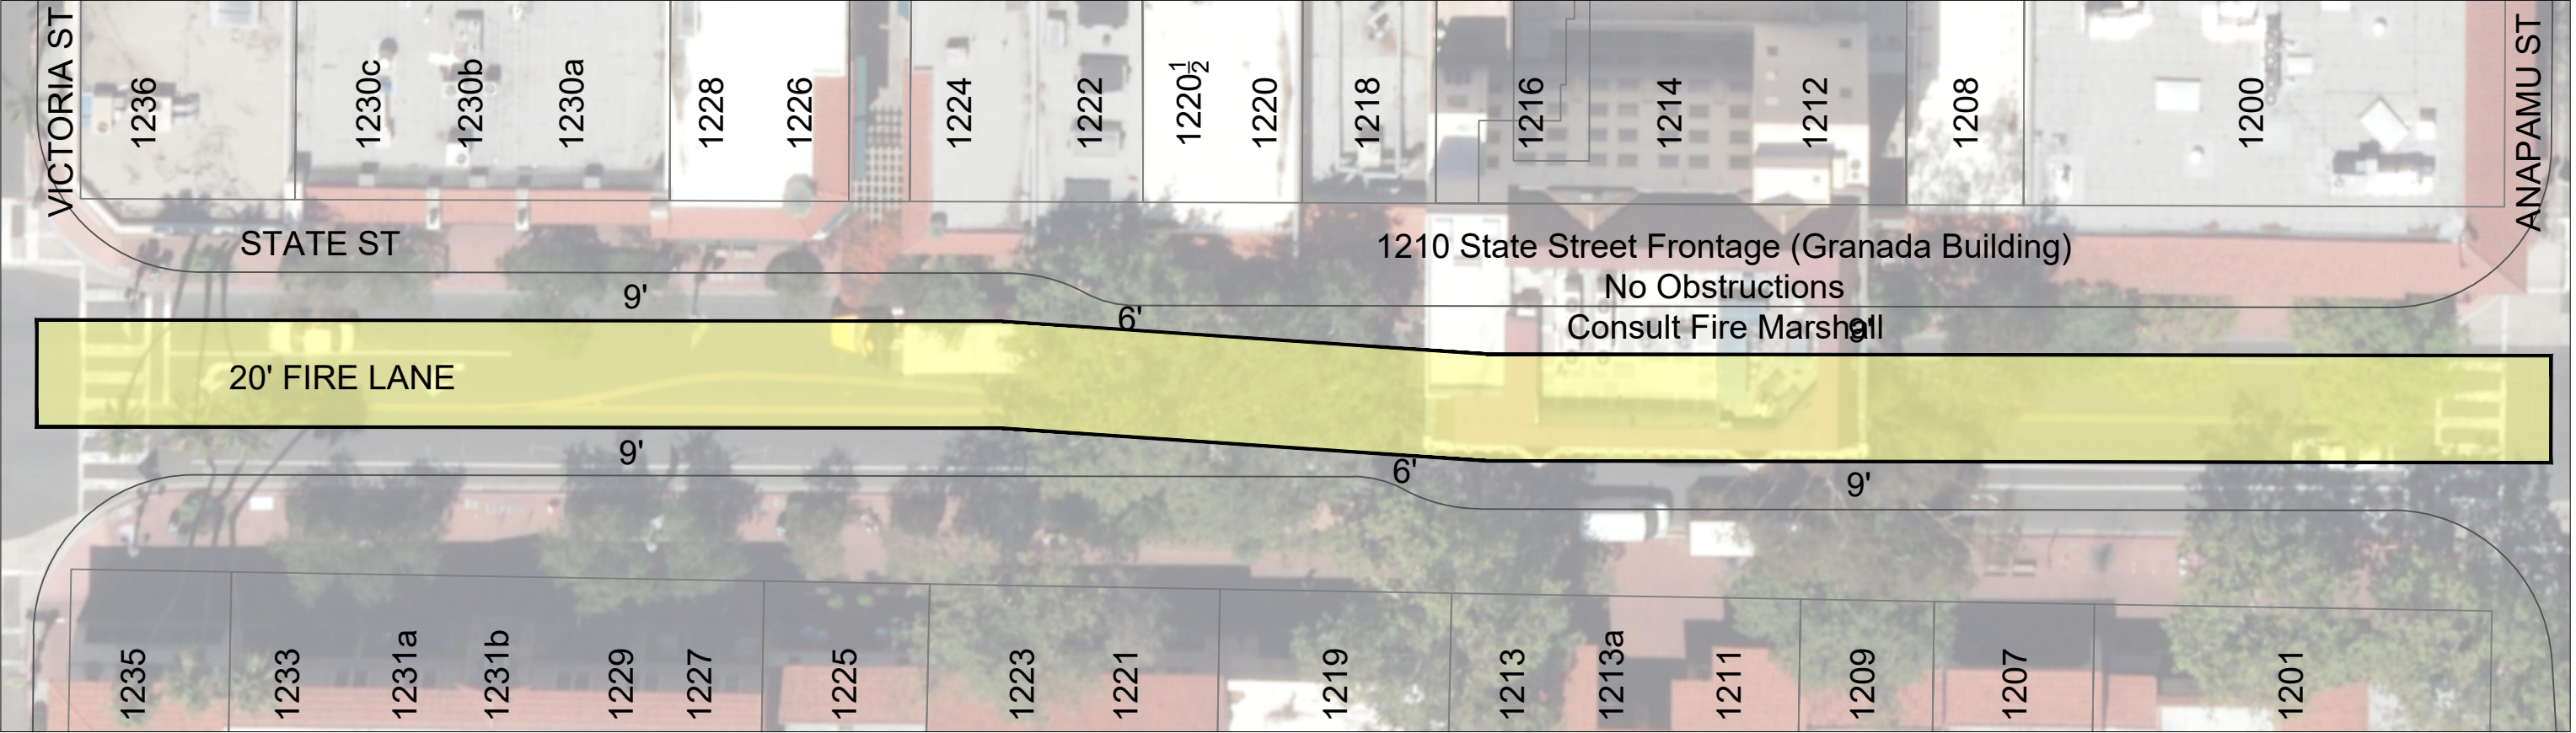

CITY OF SANTA BARBARA PUBLIC WORKS	
STATE ST PROMENADE - 1200 BLOCK FIRE LANE	
SERVICE REQUEST: N/A	WORK ORDER: N/A
SHEET: 1 OF 8	DATE: 2-4-2022
SCALE: 1"=30'	DRAWN BY: DVB