


CITY OF SANTA BARBARA

ACTIVE TRANSPORTATION PROGRAM

MILPAS STREET CROSSWALK SAFETY AND SIDEWALK WIDENING PROJECT

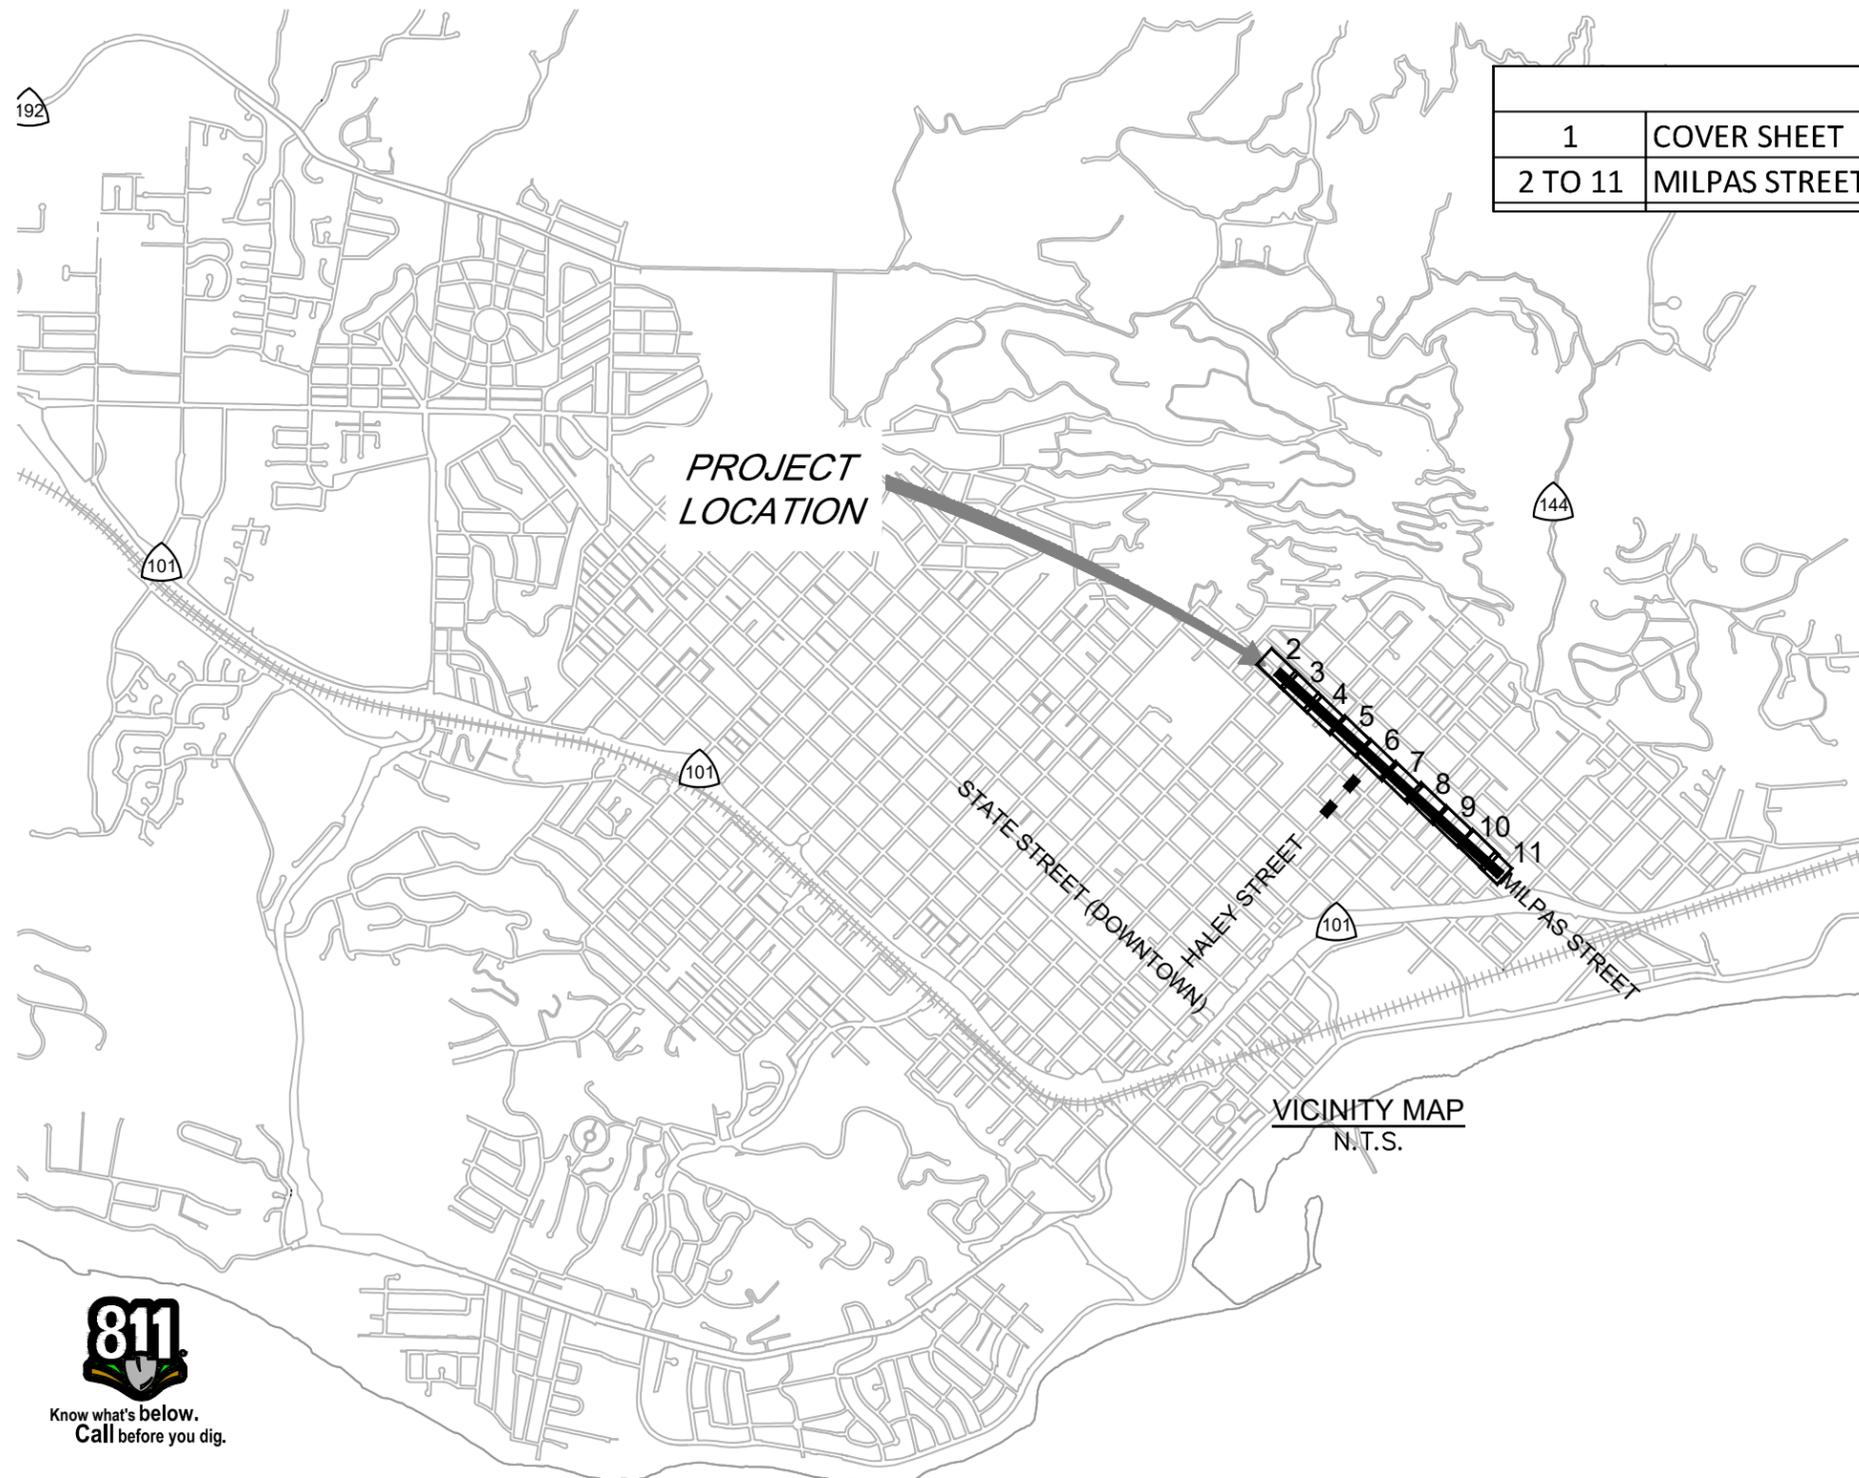

| SHEET INDEX | |
|-------------|--------------------------------|
| 1 | COVER SHEET |
| 2 TO 11 | MILPAS STREET CROSSWALK SAFETY |

PUBLIC WORKS DEPARTMENT
ENGINEERING DIVISION

APPROVED: _____ DATE _____
CITY ENGINEER ORIGINAL SIGNED DATE _____


| NO. | DATE | APPROVED | DESIGN DRAWN | CHECKED | REVISIONS |
|-----|------|----------|--------------|---------|-----------|
| | | | | | |
| | | | | | |
| | | | | | |
| | | | | | |

MILPAS STREET CROSSWALK SAFETY
COVER SHEET

2020-XXXXX
PBW. NO.
XXXX G1
BID NO. SHT. DES.
C-1-XXXX
DWG. NO.

SHT. 1 OF 12



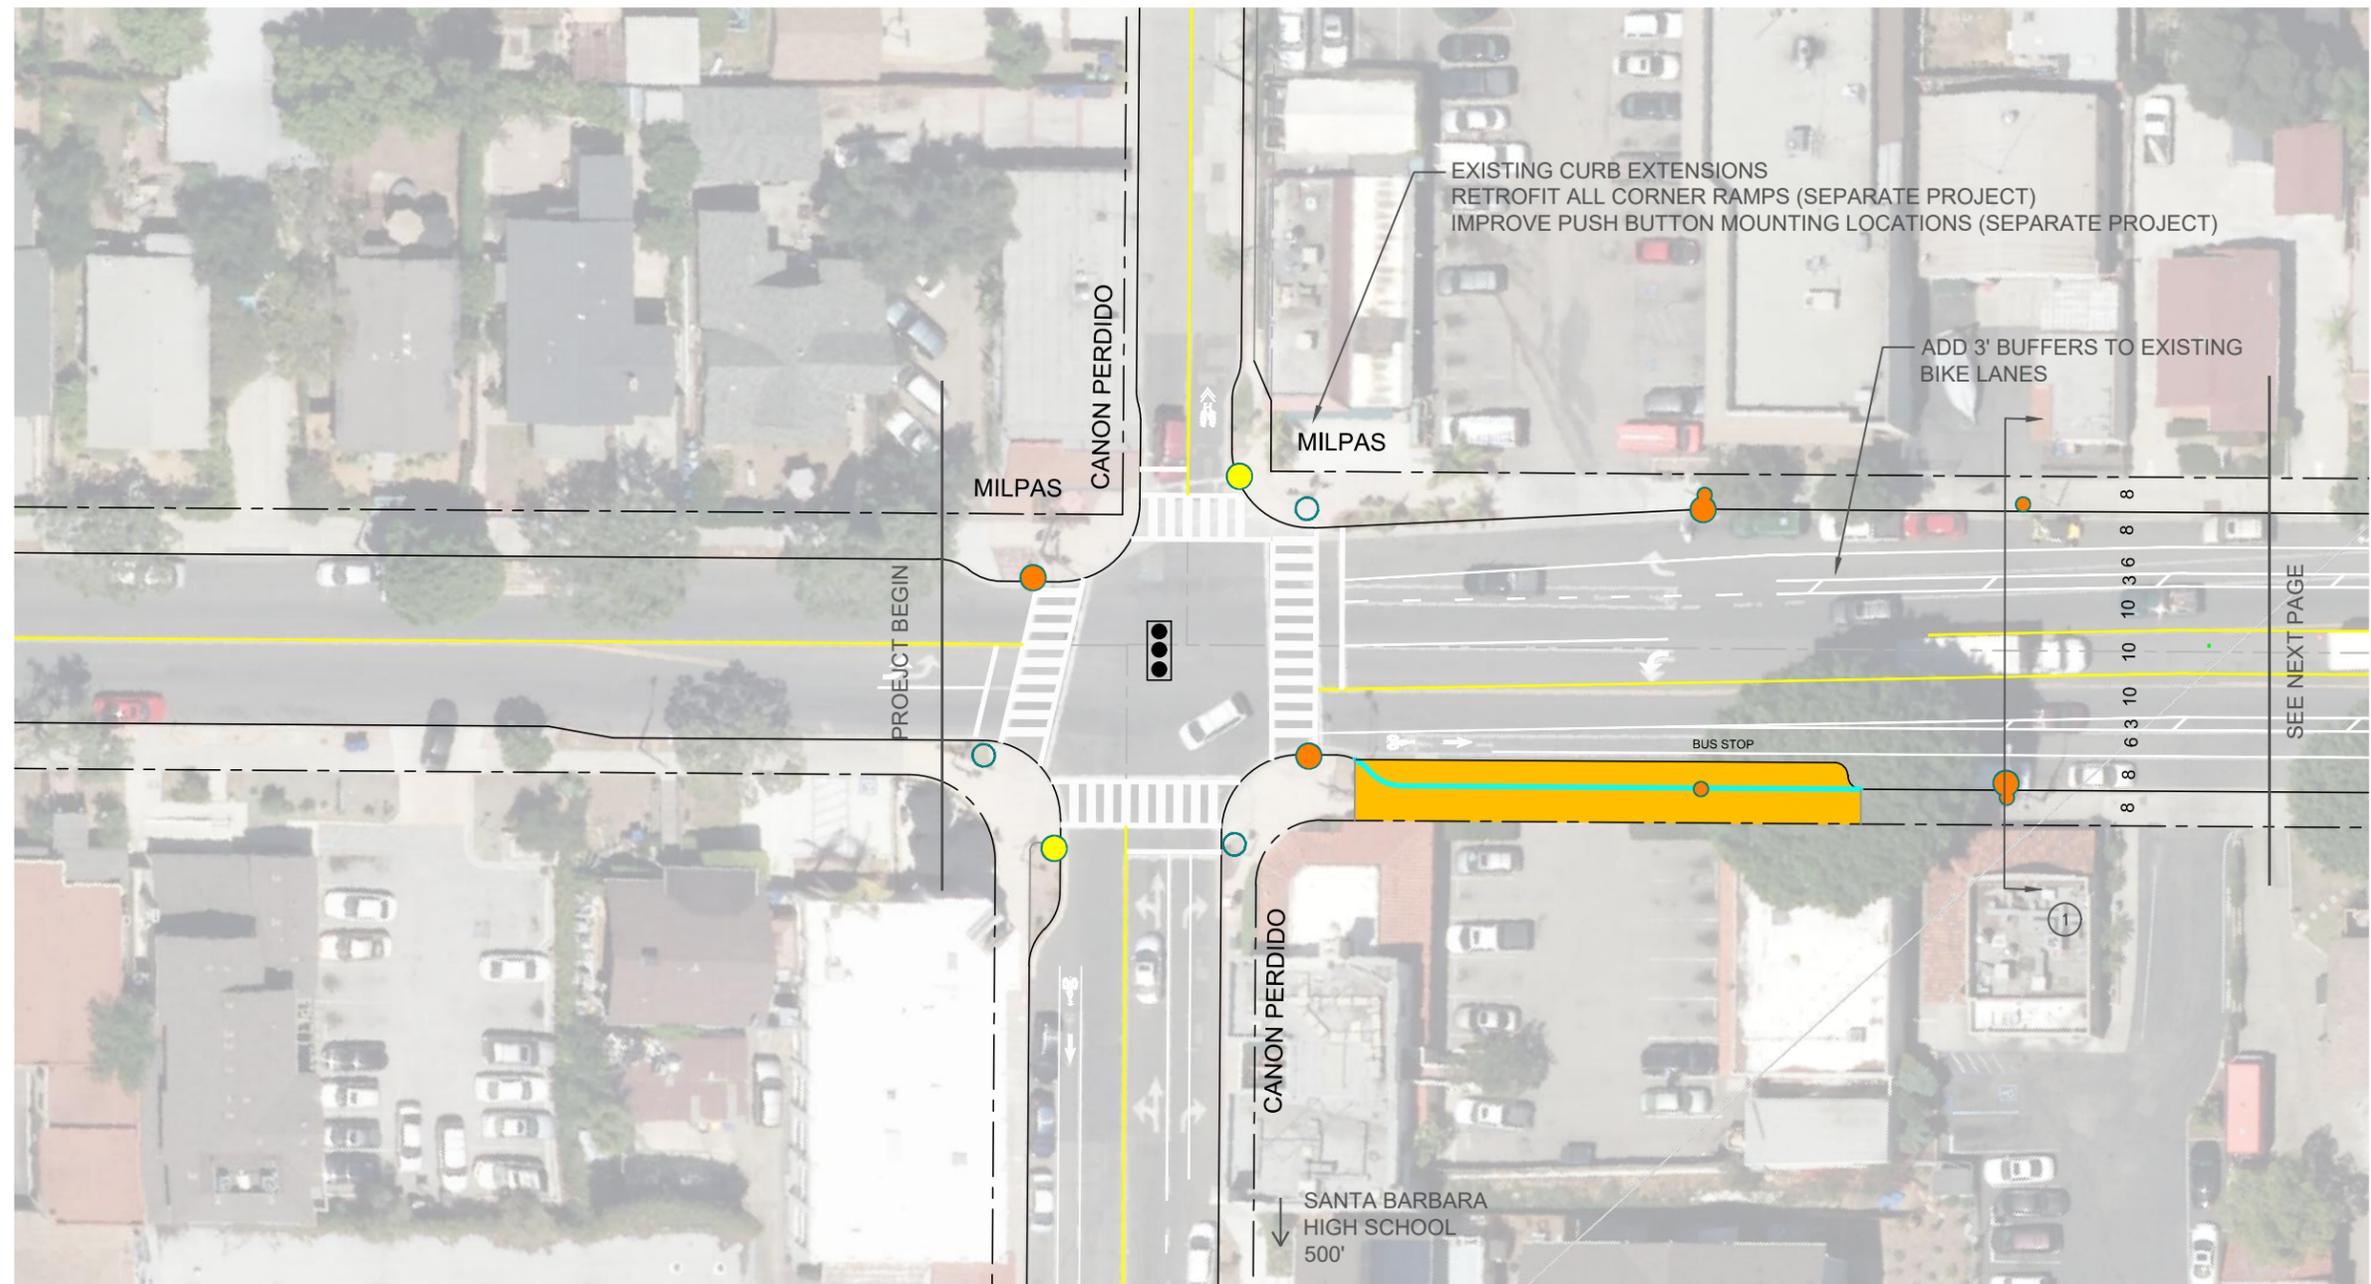


- NEW CONCRETE (SIDEWALK OR RAMP)
- EXISTING CURB LINE (TO BE REMOVED)
- RIGHT OF WAY LINE
- DRIVEWAY
- FACE OF CURB (ULTIMATE)
- POTENTIAL NEW TREE WELL/PLANTING LOCATION
- PEDESTRIAN FLASHERS (RRFB'S)
- TRAFFIC SIGNALIZED INTERSECTION (ADA PUSH BUTTON MODIFICATIONS)
- EXISTING TRAFFIC SIGNAL POLE/ADA PUSH BUTTON MOUNTING LOCATION
- NEW TRAFFIC SIGNAL POLE OR PUSH BUTTON POST FOR ADA PUSH BUTTON MOUNTING
- NEW STREET LIGHT
- EXISTING STREET LIGHT
- EXISTING SIDEWALK LIGHT

* BIKE PARKING WILL BE ADDED IN CURB EXTENSIONS (AS SIGHT LINE PERMIT)

SCOPE OF WORK (THIS SHEET)

- ADA/APS PUSH BUTTON SYSTEM AT CANON PERDIDO ST.
- 2 X NEW STREET LIGHTS
- ADD BUFFERS TO EXISTING BIKE LANES
- ADD LEADING PEDESTRIAN INTERVALS
- 2 x PEDESTRIAN PUSH BUTTON POSTS FOR ACCESSIBLE PUSH BUTTON MOUNTING LOCATION
- WIDEN SIDEWALK THROUGH BUS STOP AREA

| | |
|---|----------------|
| CITY OF SANTA BARBARA PUBLIC WORKS | |
| MILPAS STREET ATP APPLICATION | |
| SERVICE REQUEST: NA | WORK ORDER: NA |
| SHEET: 2 OF 12 | DATE: 12/2021 |
| SCALE: 1"=40' | DRAWN BY: DB |

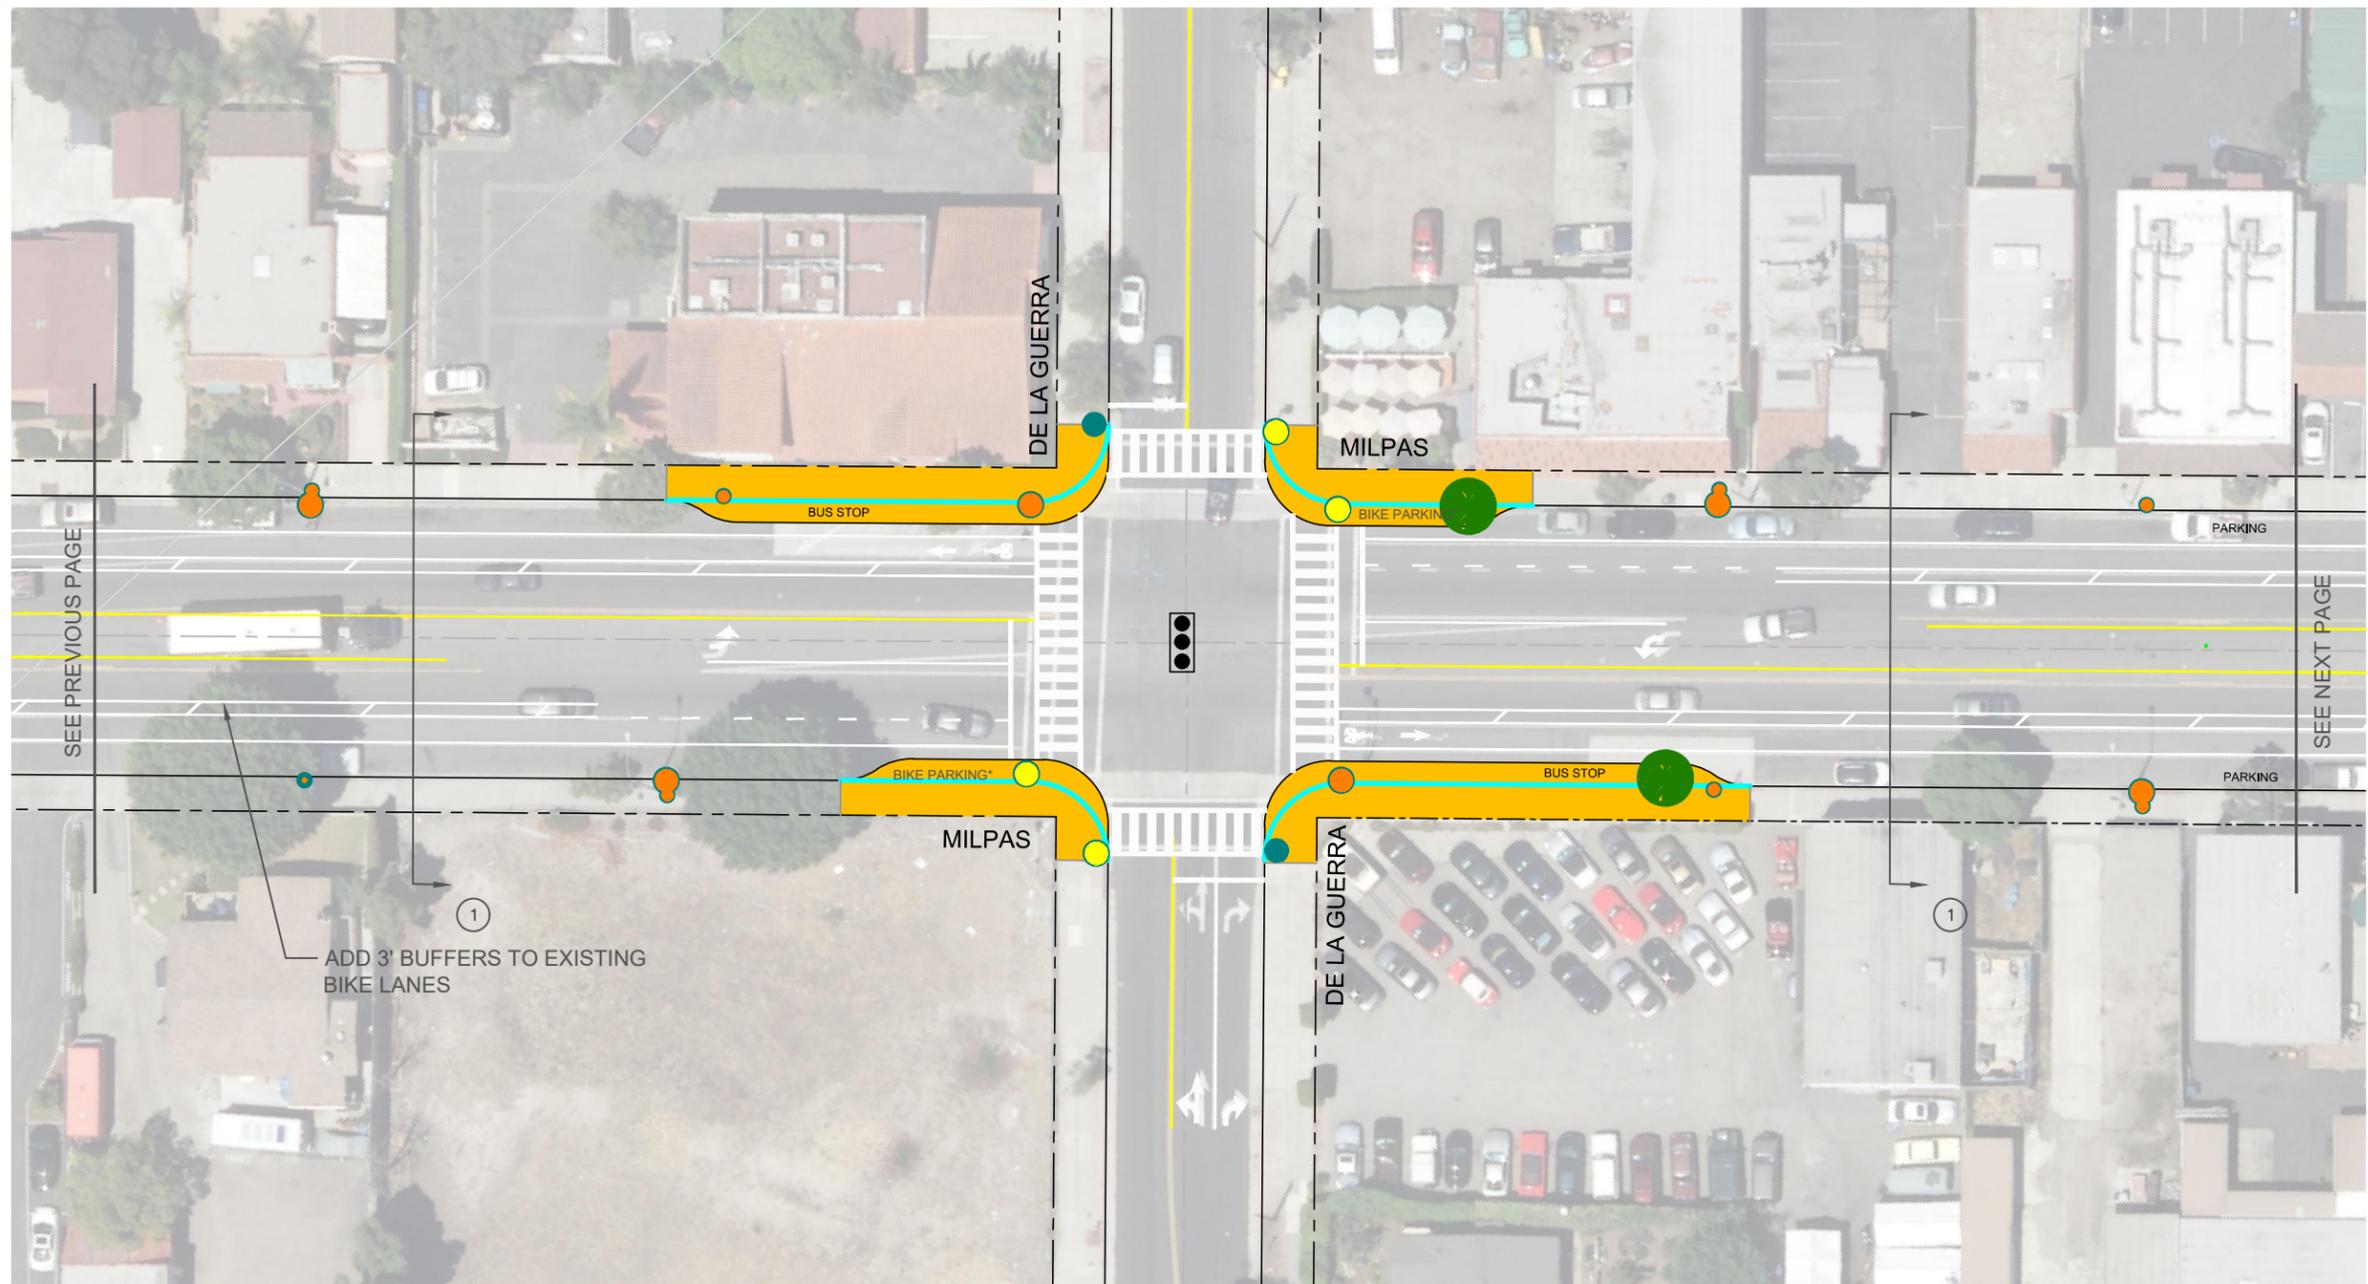

-  NEW CONCRETE (SIDEWALK OR RAMP)
-  EXISTING CURB LINE (TO BE REMOVED)
-  RIGHT OF WAY LINE
-  DRIVEWAY
-  FACE OF CURB (ULTIMATE)
-  POTENTIAL NEW TREE WELL/PLANTING LOCATION
-  PEDESTRIAN FLASHERS (RRFB'S)
-  TRAFFIC SIGNALIZED INTERSECTION (ADA PUSH BUTTON MODIFICATIONS)
-  EXISTING TRAFFIC SIGNAL POLE/ADA PUSH BUTTON MOUNTING LOCATION
-  NEW TRAFFIC SIGNAL POLE OR PUSH BUTTON POST FOR ADA PUSH BUTTON MOUNTING
-  NEW STREET LIGHT
-  EXISTING STREET LIGHT
-  EXISTING SIDEWALK LIGHT


* BIKE PARKING WILL BE ADDED IN CURB EXTENSIONS (AS SIGHT LINE PERMIT)

SCOPE OF WORK (THIS SHEET)

- CURB EXTENSIONS AND DUAL DIRECTIONAL RAMPS
- ADA/APS PUSH BUTTON SYSTEM AT DE LA GUERRA ST.
- 4 X NEW STREET LIGHTS
- 2 X NEW 1-A-10 TRAFFIC SIGNAL POLES FOR PUSH BUTTON MOUNTING
- ADD BUFFERS TO EXISTING BIKE LANES
- ADD BIKE PARKING IN CURB EXTENSIONS
- ADD LEADING PEDESTRIAN INTERVALS



| | |
|---|----------------|
| CITY OF SANTA BARBARA PUBLIC WORKS | |
| MILPAS STREET ATP APPLICATION | |
| SERVICE REQUEST: NA | WORK ORDER: NA |
| SHEET: 3 OF 12 | DATE: 12/2021 |
| SCALE: 1"=40' | DRAWN BY: DB |

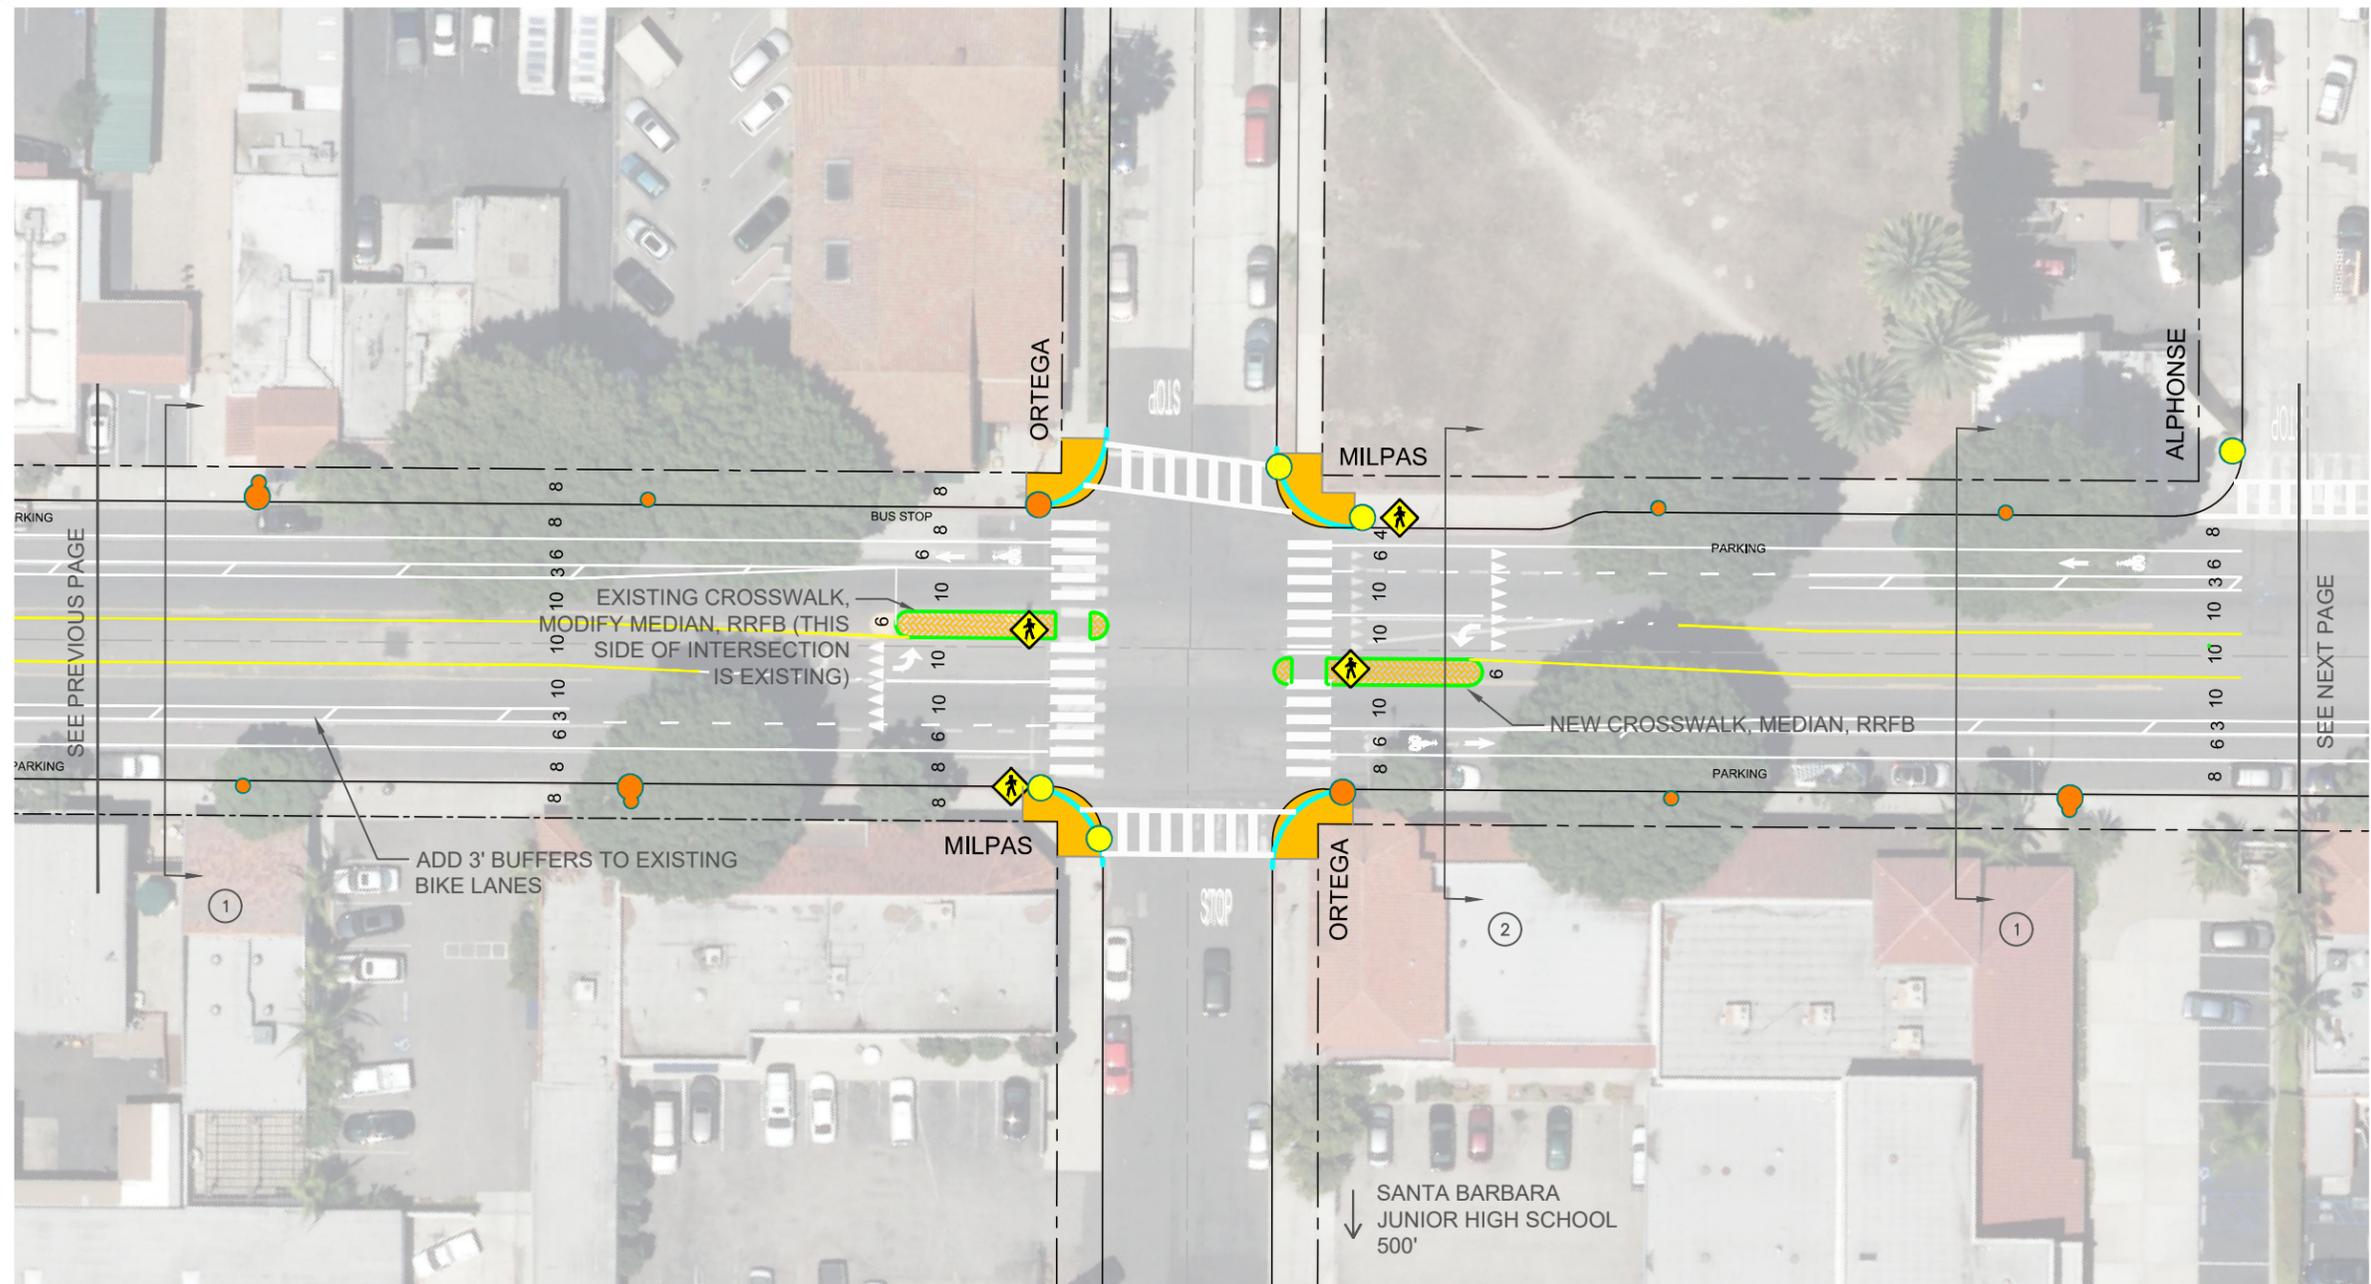


- NEW CONCRETE (SIDEWALK OR RAMP)
- EXISTING CURB LINE (TO BE REMOVED)
- RIGHT OF WAY LINE
- DRIVEWAY
- FACE OF CURB (ULTIMATE)
- POTENTIAL NEW TREE WELL/PLANTING LOCATION
- PEDESTRIAN FLASHERS (RRFB'S)
- TRAFFIC SIGNALIZED INTERSECTION (ADA PUSH BUTTON MODIFICATIONS)
- EXISTING TRAFFIC SIGNAL POLE/ADA PUSH BUTTON MOUNTING LOCATION
- NEW TRAFFIC SIGNAL POLE OR PUSH BUTTON POST FOR ADA PUSH BUTTON MOUNTING
- NEW STREET LIGHT
- EXISTING STREET LIGHT
- EXISTING SIDEWALK LIGHT

SCOPE OF WORK (THIS SHEET)

- ADD CROSSWALK, MEDIAN, RRFB TO SOUTH LEG CROSSING
- 3 X NEW STREET LIGHTS
- ADD BUFFERS TO EXISTING BIKE LANES
- RECONSTRUCT SEC RAMP
- ADD BIKE PARKING IN CURB EXTENSIONS



| | |
|---|----------------|
| CITY OF SANTA BARBARA PUBLIC WORKS | |
| MILPAS STREET ATP APPLICATION | |
| SERVICE REQUEST: NA | WORK ORDER: NA |
| SHEET: 4 OF 12 | DATE: 12/2021 |
| SCALE: 1"=40' | DRAWN BY: DB |

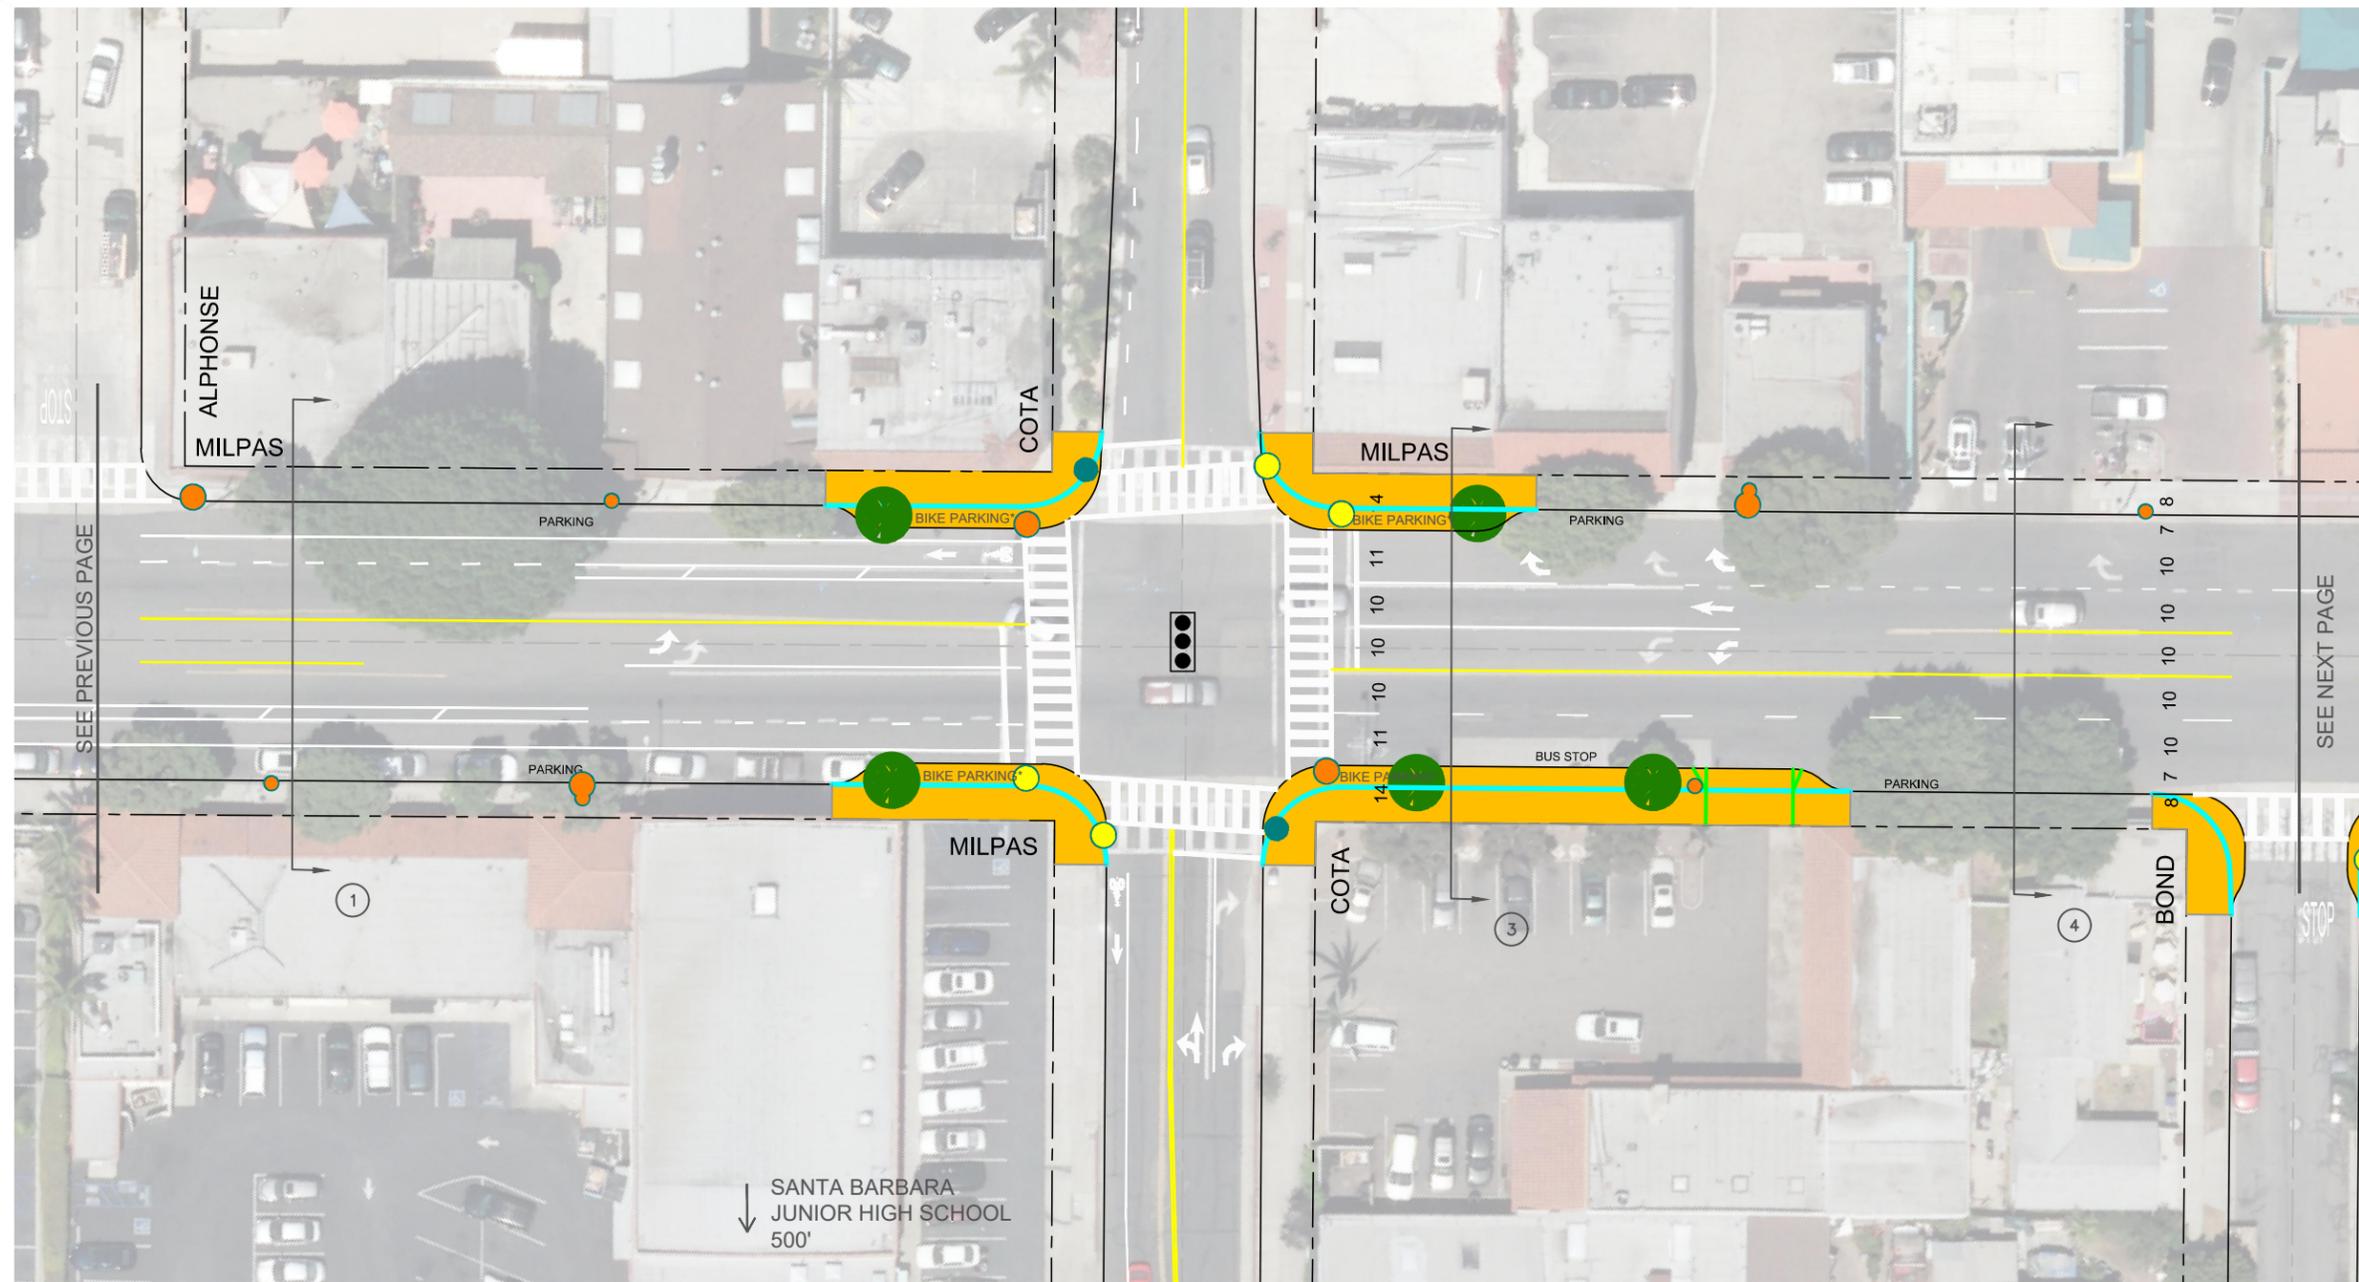

- NEW CONCRETE (SIDEWALK OR RAMP)
- EXISTING CURB LINE (TO BE REMOVED)
- RIGHT OF WAY LINE
- DRIVEWAY
- FACE OF CURB (ULTIMATE)
- POTENTIAL NEW TREE WELL/PLANTING LOCATION
- NEW STREET LIGHT
- EXISTING STREET LIGHT
- EXISTING SIDEWALK LIGHT
- PEDESTRIAN FLASHERS (RRFB'S)
- TRAFFIC SIGNALIZED INTERSECTION (ADA PUSH BUTTON MODIFICATIONS)
- EXISTING TRAFFIC SIGNAL POLE/ADA PUSH BUTTON MOUNTING LOCATION
- NEW TRAFFIC SIGNAL POLE OR PUSH BUTTON POST FOR ADA PUSH BUTTON MOUNTING

* BIKE PARKING WILL BE ADDED IN CURB EXTENSIONS (AS SIGHT LINE PERMIT)

SCOPE OF WORK (THIS SHEET)


- ADD CURB EXTENSIONS AND DUAL DIRECTIONAL RAMPS TO FOUR CORNERS AT COTA ST.
- ADD CURB EXTENSION NWC AT BOND
- 5 X NEW STREET LIGHTS
- ADD BUFFERS TO EXISTING BIKE LANES NORTH OF COTA STREET
- ADD ADA/APS PUSH BUTTONS AT COTA ST.
- 2 X NEW 1-A-10 TRAFFIC SIGNAL POLES FOR ADA/APS PUSH BUTTONS
- ADD BIKE PARKING IN CURB EXTENSIONS
- ADD LEADING PEDESTRIAN INTERVALS



CITY OF SANTA BARBARA PUBLIC WORKS

MILPAS STREET ATP APPLICATION

| | |
|---------------------|----------------|
| SERVICE REQUEST: NA | WORK ORDER: NA |
| SHEET: 5 OF 12 | DATE: 12/2021 |
| SCALE: 1"=40' | DRAWN BY: DB |

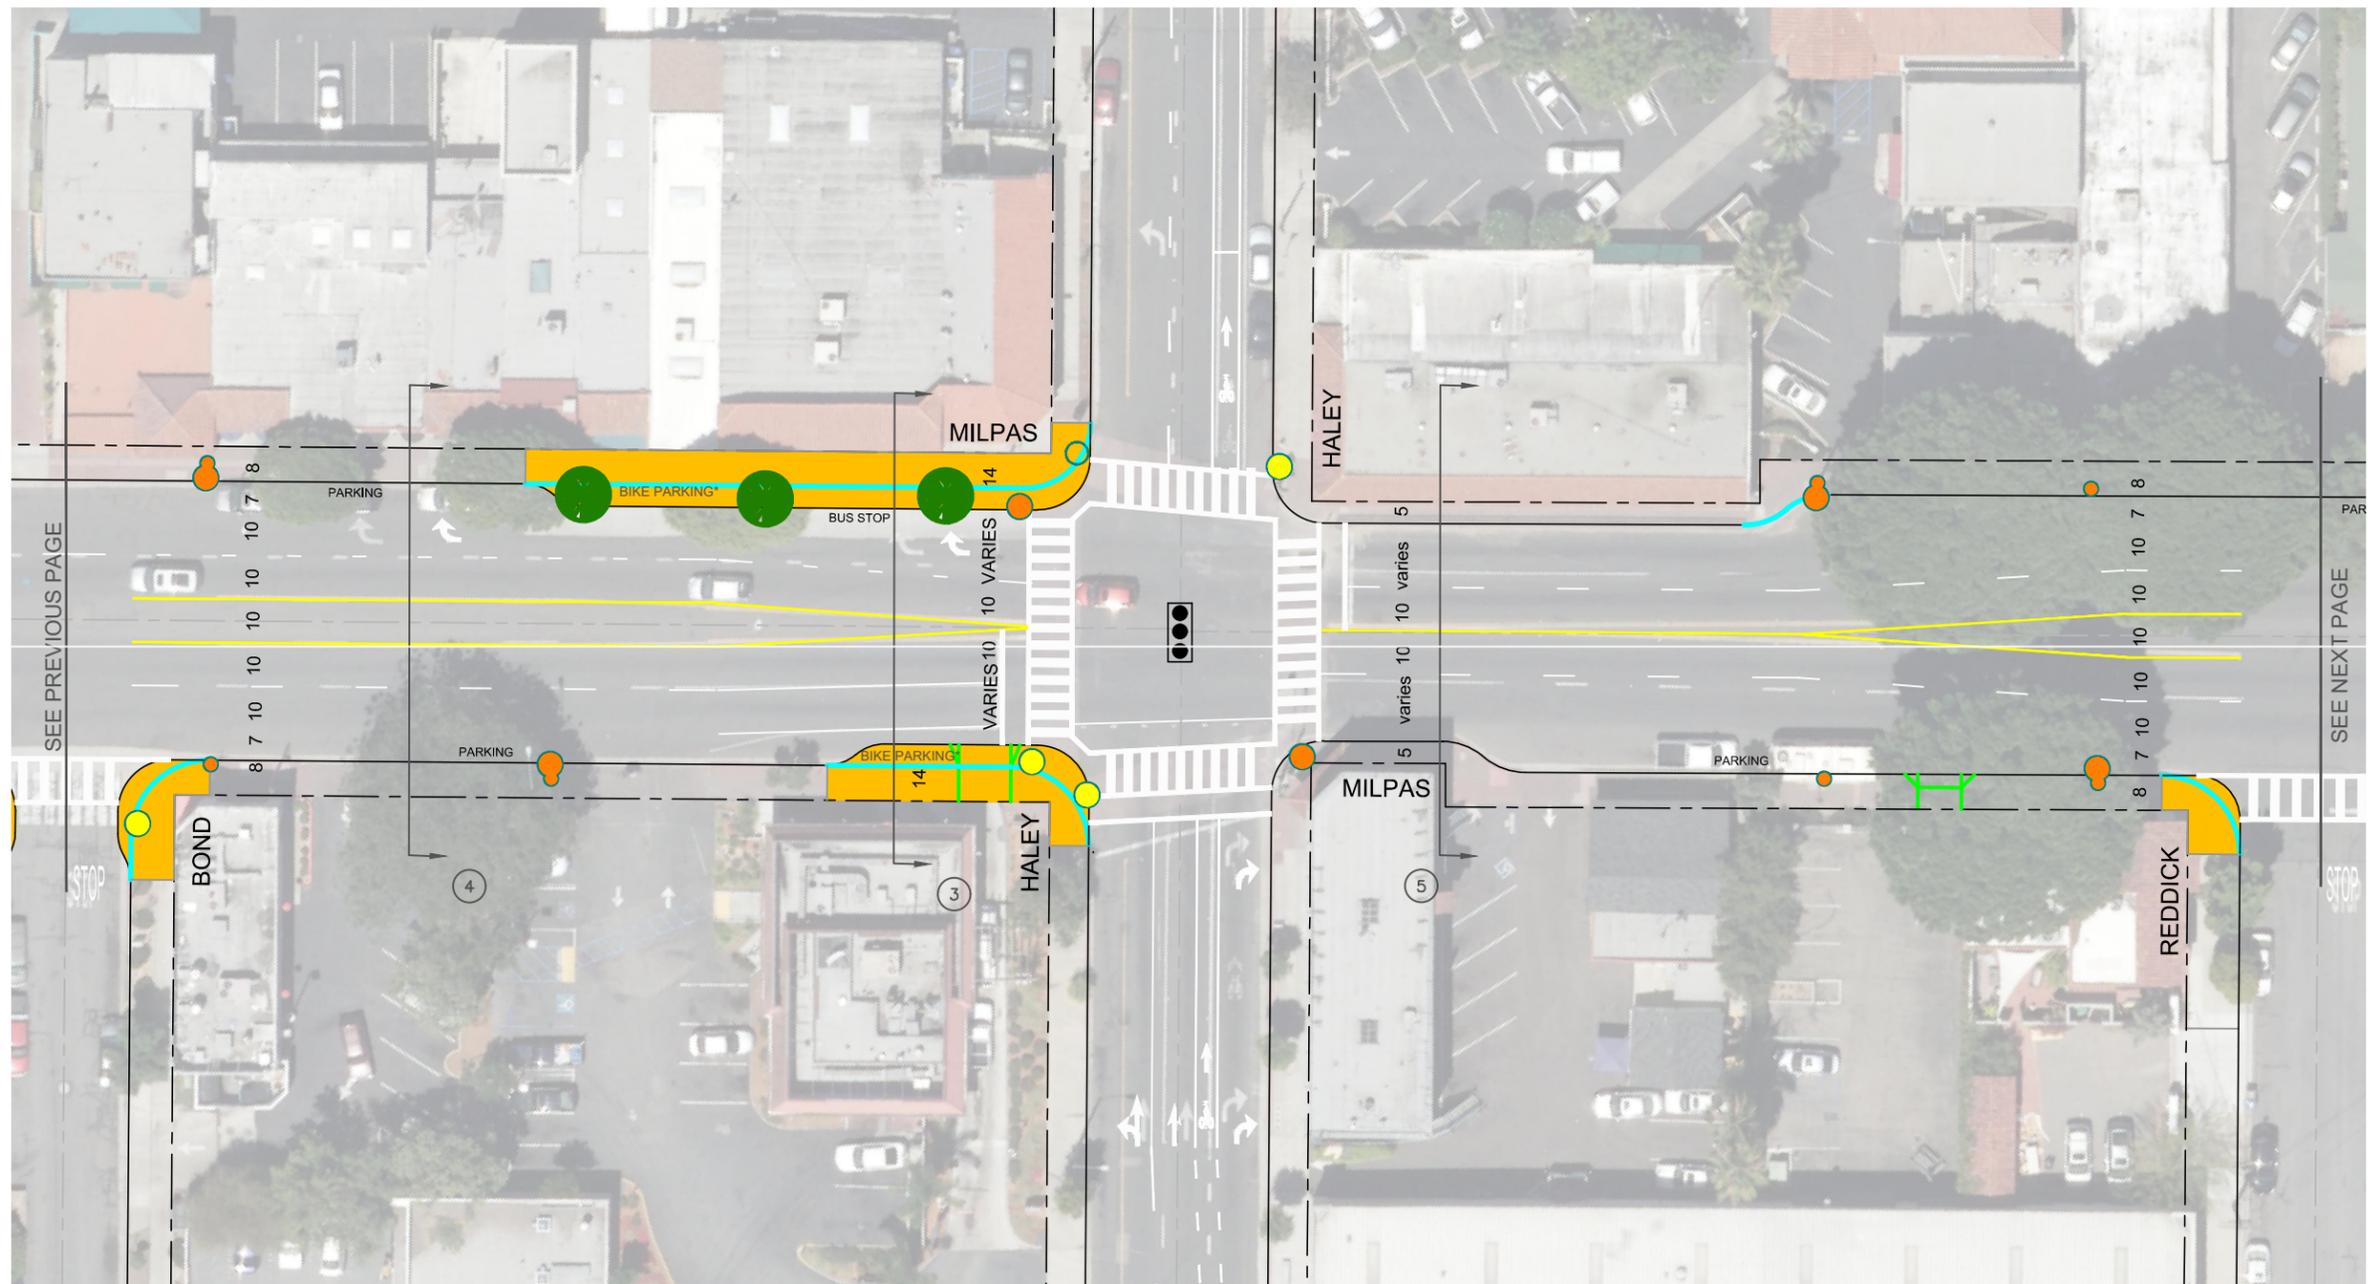

-  NEW CONCRETE (SIDEWALK OR RAMP)
-  EXISTING CURB LINE (TO BE REMOVED)
-  RIGHT OF WAY LINE
-  DRIVEWAY
-  FACE OF CURB (ULTIMATE)
-  POTENTIAL NEW TREE WELL/PLANTING LOCATION
-  PEDESTRIAN FLASHERS (RRFB'S)
-  TRAFFIC SIGNALIZED INTERSECTION (ADA PUSH BUTTON MODIFICATIONS)
-  EXISTING TRAFFIC SIGNAL POLE/ADA PUSH BUTTON MOUNTING LOCATION
-  NEW TRAFFIC SIGNAL POLE OR PUSH BUTTON POST FOR ADA PUSH BUTTON MOUNTING
-  NEW STREET LIGHT
-  EXISTING STREET LIGHT
-  EXISTING SIDEWALK LIGHT

* BIKE PARKING WILL BE ADDED IN CURB EXTENSIONS (AS SIGHT LINE PERMIT)

SCOPE OF WORK (THIS SHEET)


- ADD CURB EXTENSIONS WITH DUAL DIRECTIONAL RAMPS TO NWC, NEC AT HALEY ST.
- ADD CURB EXTENSION TO SWC AT BOND AVE.
- REPLACE NWC RAMP AT REDDICK
- 4 X NEW STREET LIGHTS
- ADD ADA/APS PUSH BUTTONS AT HALEY ST.
- ADD BIKE PARKING IN CURB EXTENSIONS
- ADD LEADING PEDESTRIAN INTERVALS

CITY OF SANTA BARBARA PUBLIC WORKS

MILPAS STREET ATP APPLICATION

| | |
|---------------------|----------------|
| SERVICE REQUEST: NA | WORK ORDER: NA |
| SHEET: 6 OF 12 | DATE: 12/2021 |
| SCALE: 1"=40' | DRAWN BY: DB |



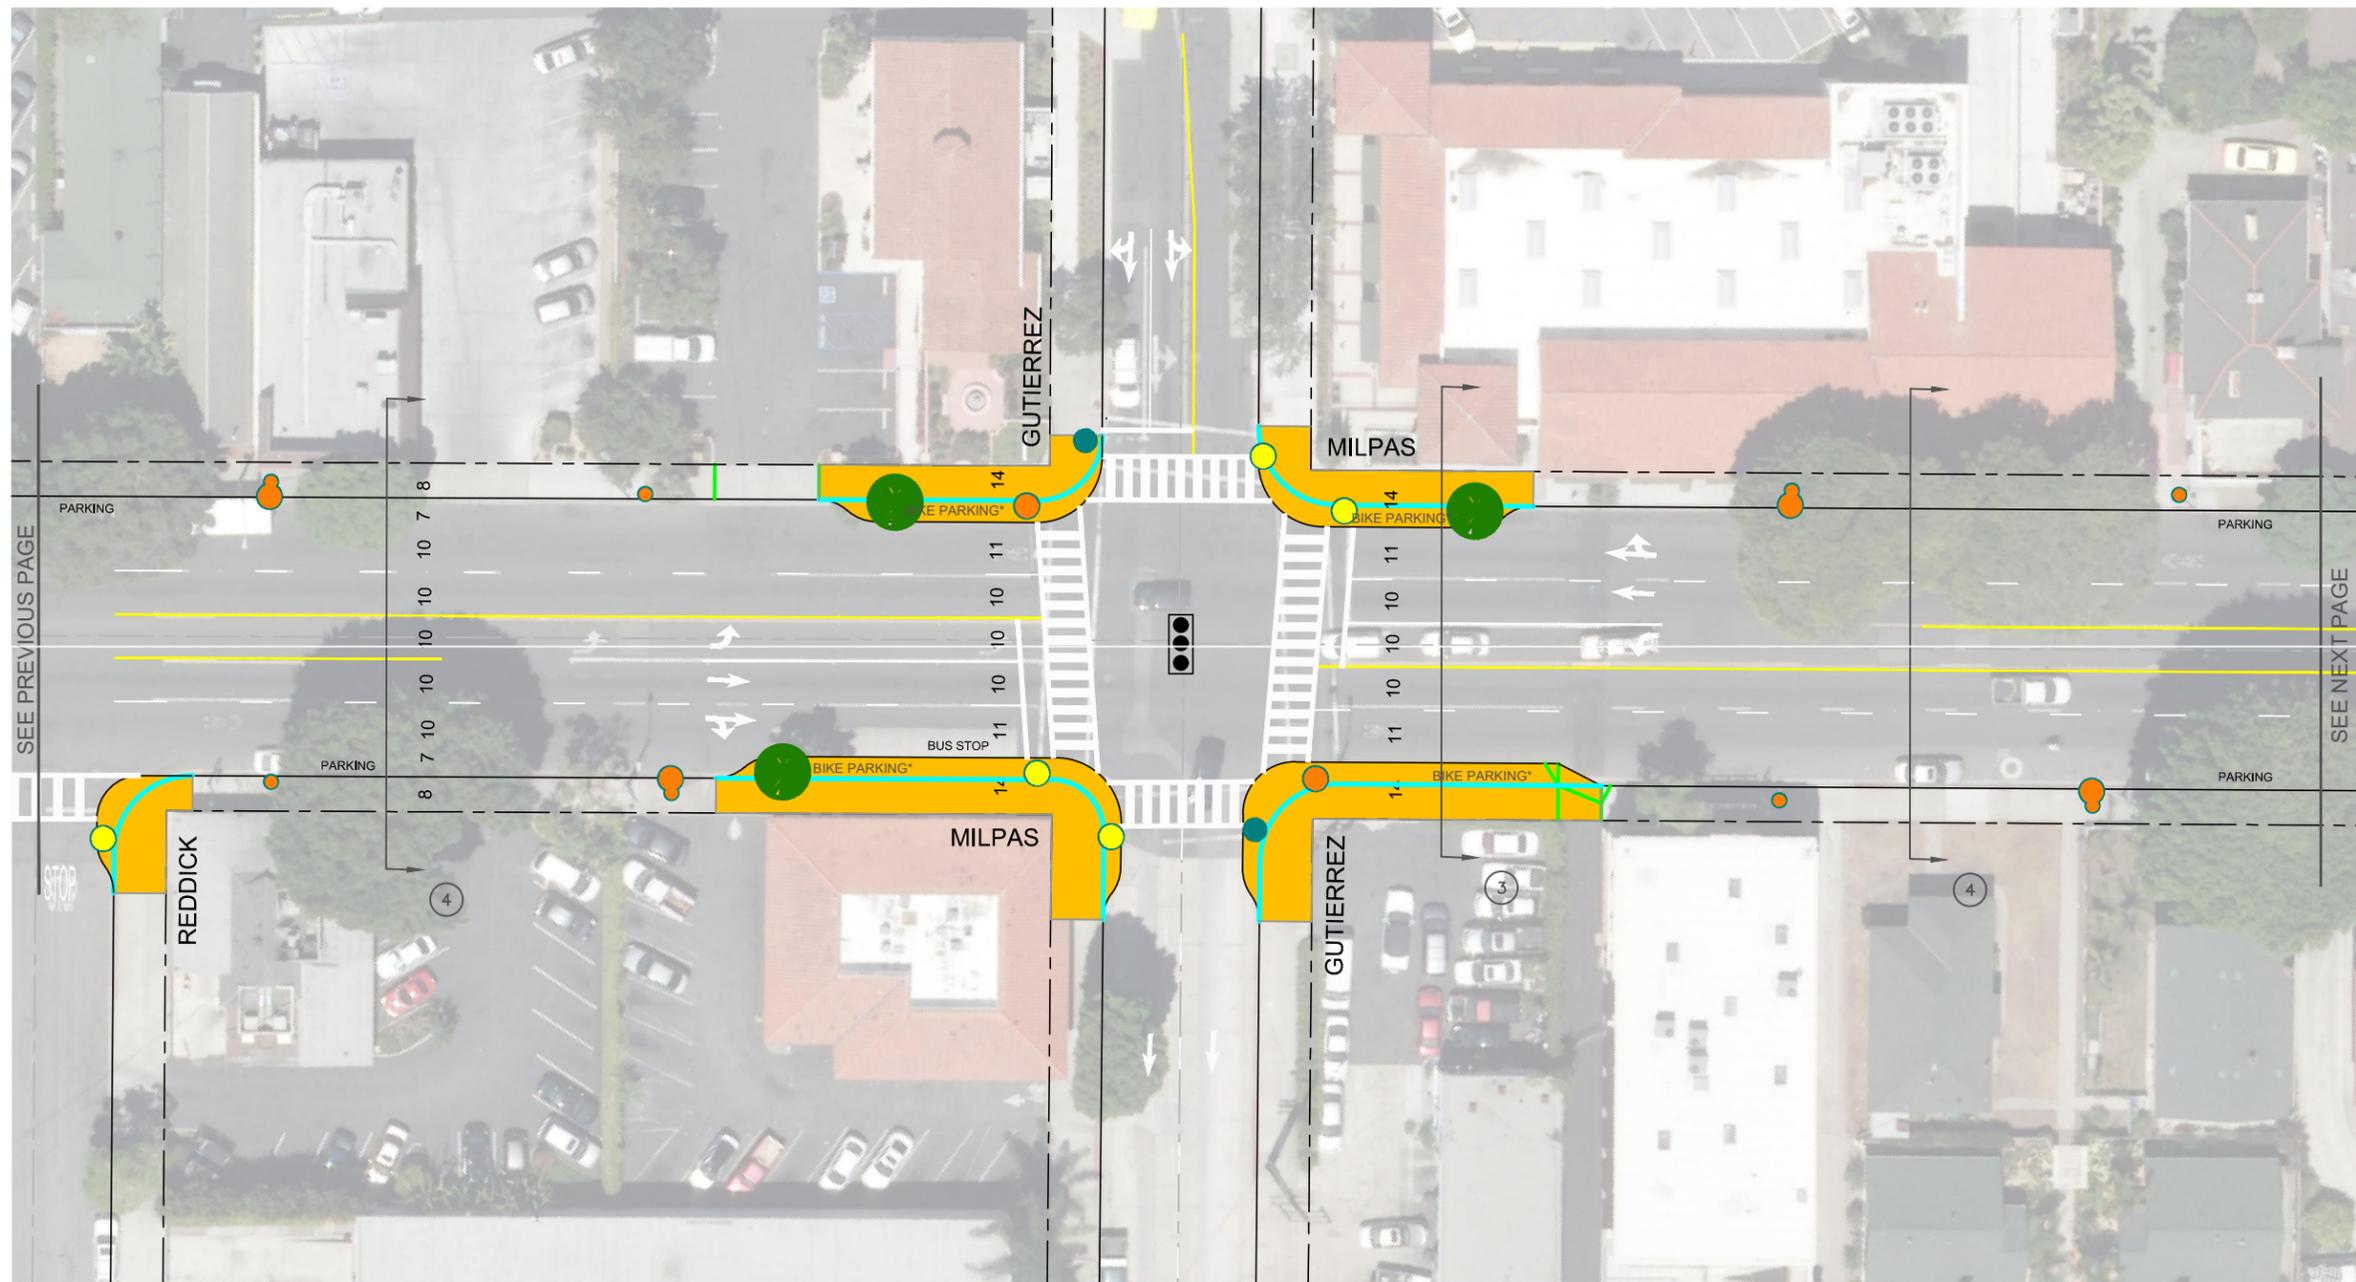

- NEW CONCRETE (SIDEWALK OR RAMP)
- EXISTING CURB LINE (TO BE REMOVED)
- RIGHT OF WAY LINE
- DRIVEWAY
- FACE OF CURB (ULTIMATE)
- POTENTIAL NEW TREE WELL/PLANTING LOCATION
- PEDESTRIAN FLASHERS (RRFB'S)
- TRAFFIC SIGNALIZED INTERSECTION (ADA PUSH BUTTON MODIFICATIONS)
- EXISTING TRAFFIC SIGNAL POLE/ADA PUSH BUTTON MOUNTING LOCATION
- NEW TRAFFIC SIGNAL POLE OR PUSH BUTTON POST FOR ADA PUSH BUTTON MOUNTING
- NEW STREET LIGHT
- EXISTING STREET LIGHT
- EXISTING SIDEWALK LIGHT


* BIKE PARKING WILL BE ADDED IN CURB EXTENSIONS (AS SIGHT LINE PERMIT)

SCOPE OF WORK (THIS SHEET)

- ADD CURB EXTENSIONS WITH DUAL DIRECTIONAL RAMPS TO ALL CORNERS AT GUTIERREZ ST.
- ADD CURB EXTENSION TO SWC AT REDDICK
- 5 X NEW STREET LIGHTS
- ADD ADA/APS PUSH BUTTONS AT GUTIERREZ ST.
- ADD TWO NEW TRAFFIC SIGNAL POLES (1-1-7, 1-A-10) FOR PUSH BUTTON MOUNTING
- ADD BIKE PARKING CURB EXTENSIONS
- ADD LEADING PEDESTRIAN INTERVALS



| | |
|---|----------------|
| CITY OF SANTA BARBARA PUBLIC WORKS | |
| MILPAS STREET ATP APPLICATION | |
| SERVICE REQUEST: NA | WORK ORDER: NA |
| SHEET: 7 OF 12 | DATE: 12/2021 |
| SCALE: 1"=40' | DRAWN BY: DB |

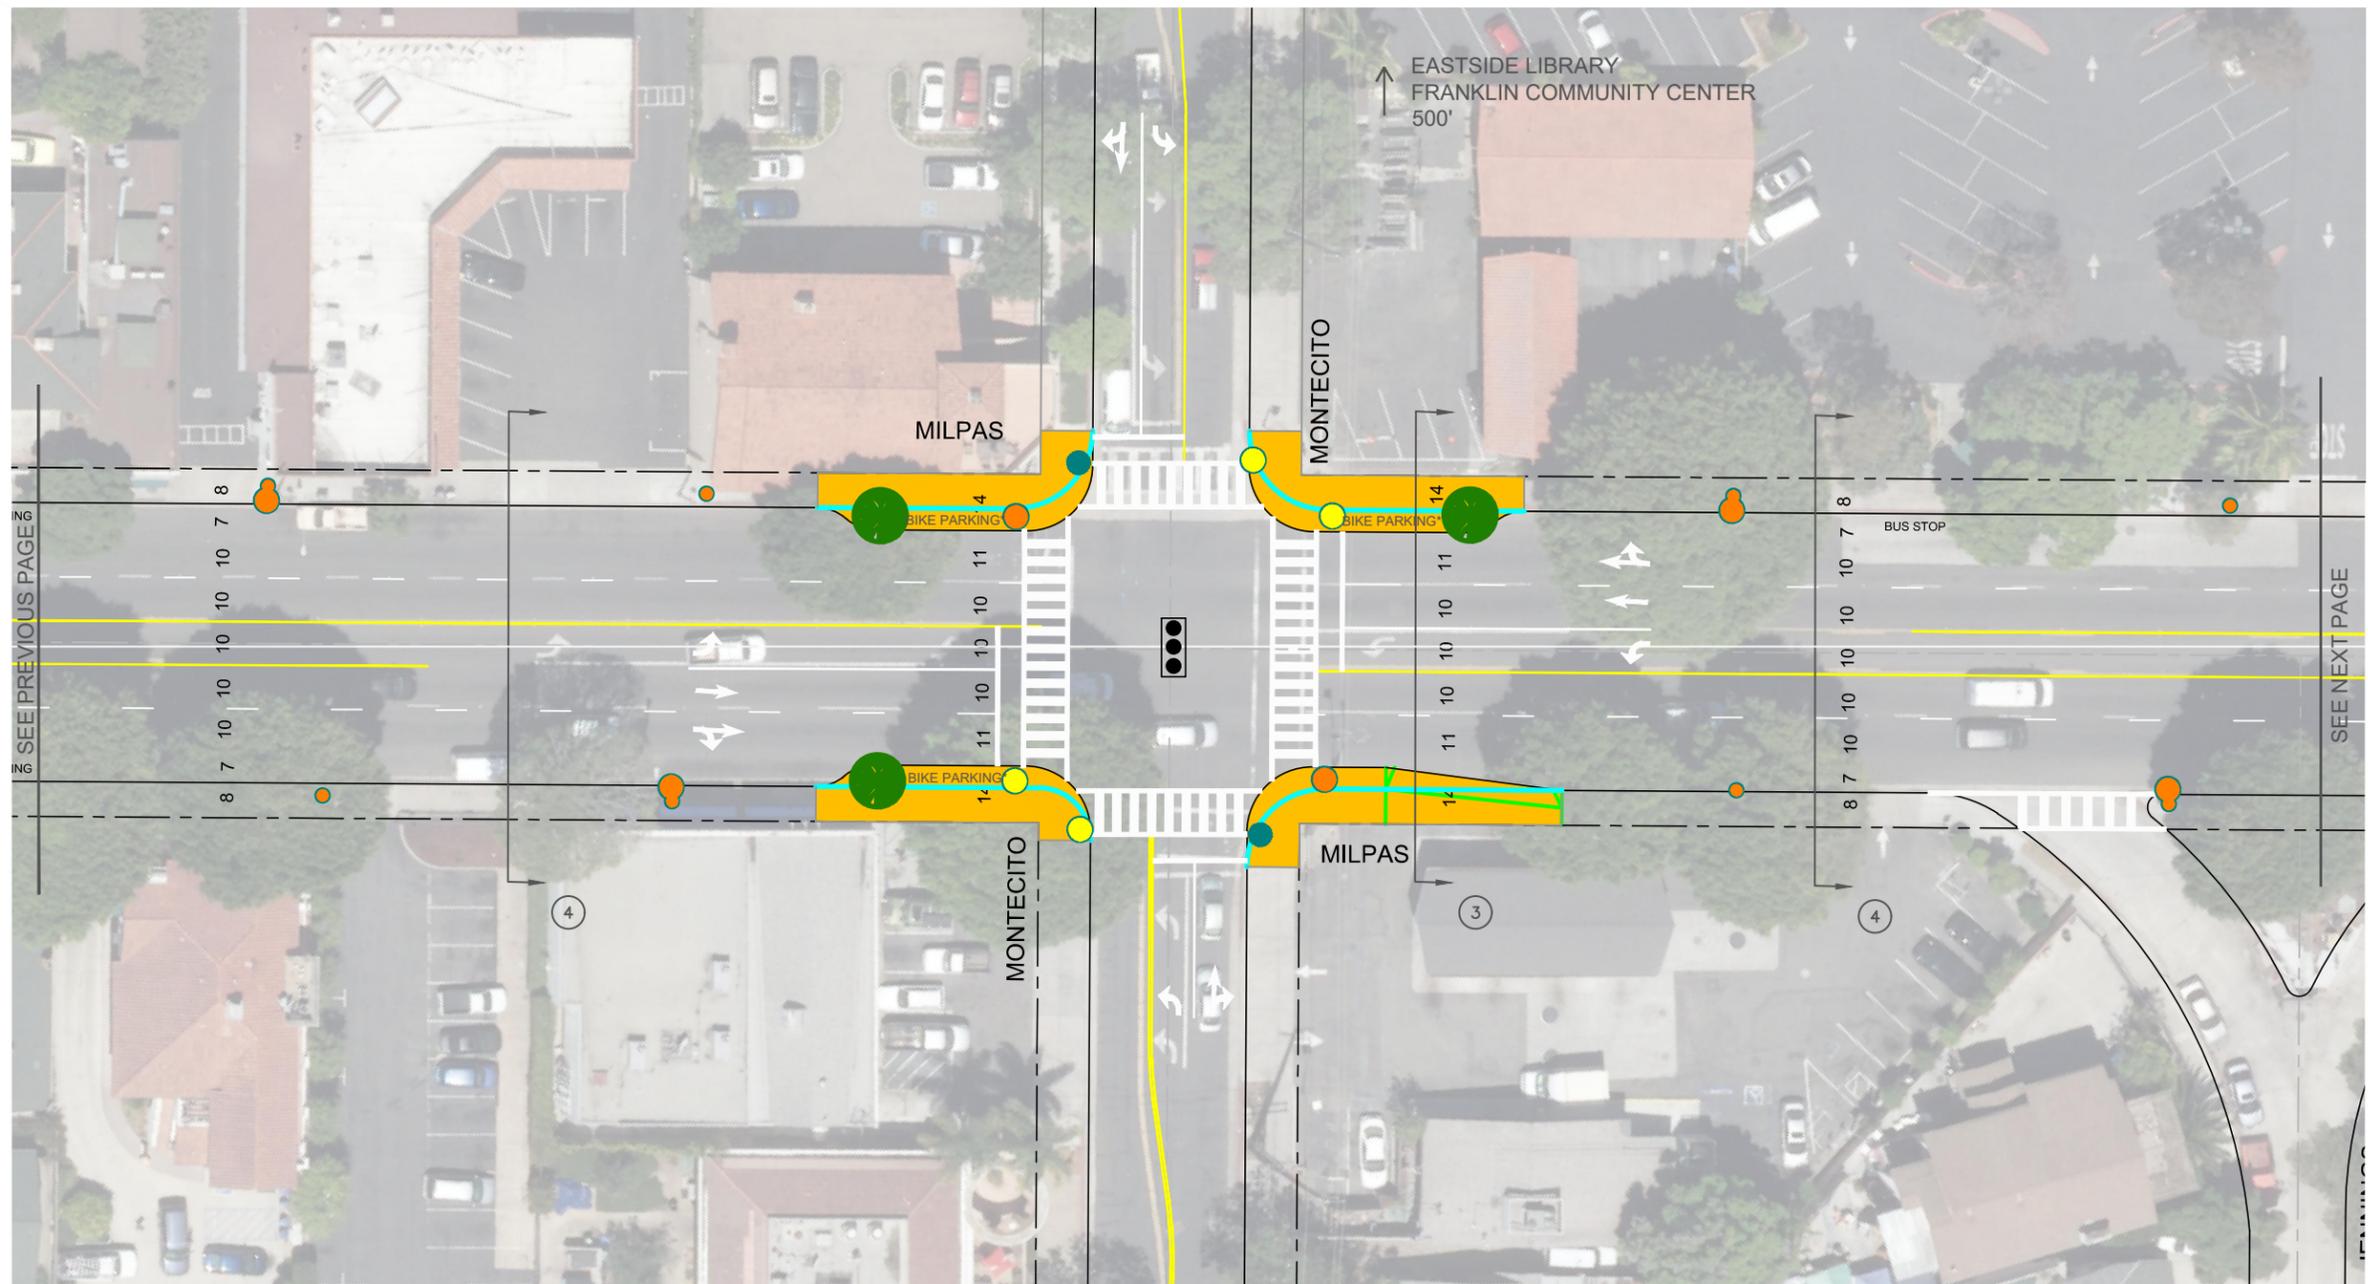

- NEW CONCRETE (SIDEWALK OR RAMP)
- EXISTING CURB LINE (TO BE REMOVED)
- RIGHT OF WAY LINE
- DRIVEWAY
- FACE OF CURB (ULTIMATE)
- POTENTIAL NEW TREE WELL/PLANTING LOCATION
- PEDESTRIAN FLASHERS (RRFB'S)
- ●
● TRAFFIC SIGNALIZED INTERSECTION (ADA PUSH BUTTON MODIFICATIONS)
- EXISTING TRAFFIC SIGNAL POLE/ADA PUSH BUTTON MOUNTING LOCATION
- NEW TRAFFIC SIGNAL POLE OR PUSH BUTTON POST FOR ADA PUSH BUTTON MOUNTING
- NEW STREET LIGHT
- EXISTING STREET LIGHT
- EXISTING SIDEWALK LIGHT


* BIKE PARKING WILL BE ADDED IN CURB EXTENSIONS (AS SIGHT LINE PERMIT)

SCOPE OF WORK (THIS SHEET)

- ADD CURB EXTENSIONS WITH DUAL DIRECTIONAL RAMPS TO ALL CORNERS AT MONTECITO ST.
- 4 X NEW STREET LIGHTS
- ADD ADA/APS PUSH BUTTONS AT MONTECITO ST.
- ADD TWO NEW 1-A-10 TRAFFIC SIGNAL POLES FOR PUSH BUTTON MOUNTING
- ADD BIKE PARKING IN CURB EXTENSIONS
- ADD LEADING PEDESTRIAN INTERVALS



| | |
|---|----------------|
| CITY OF SANTA BARBARA PUBLIC WORKS | |
| MILPAS STREET ATP APPLICATION | |
| SERVICE REQUEST: NA | WORK ORDER: NA |
| SHEET: 8 OF 12 | DATE: 12/2021 |
| SCALE: 1"=40' | DRAWN BY: DB |

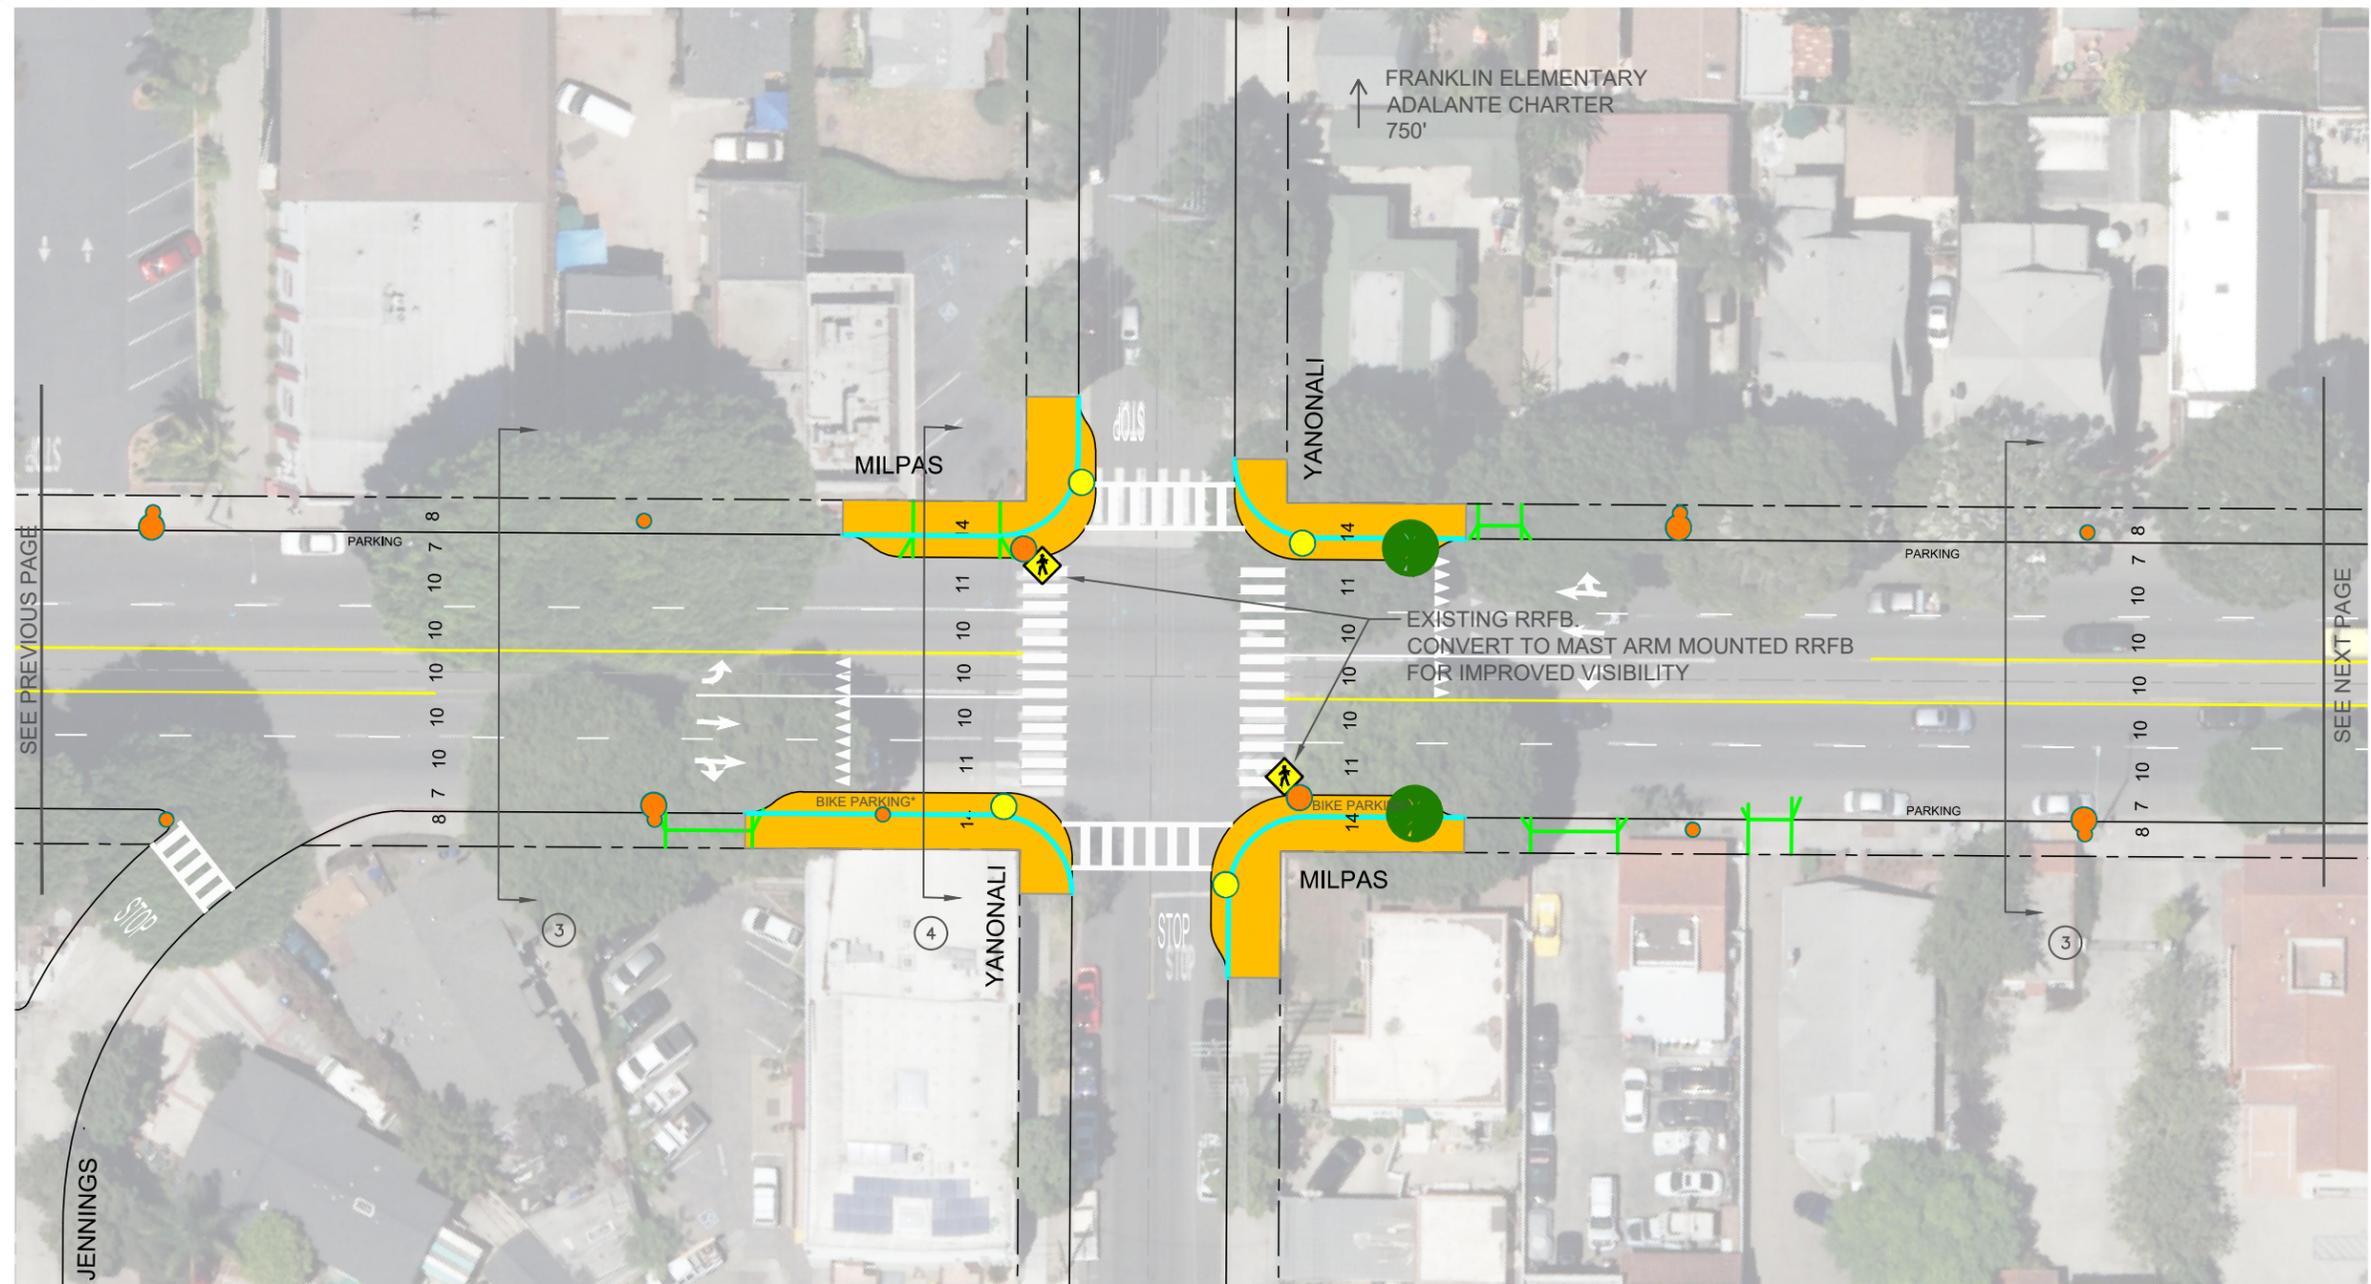


- NEW CONCRETE (SIDEWALK OR RAMP)
 - EXISTING CURB LINE (TO BE REMOVED)
 - RIGHT OF WAY LINE
 - DRIVEWAY
 - FACE OF CURB (ULTIMATE)
 - POTENTIAL NEW TREE WELL/PLANTING LOCATION
 - PEDESTRIAN FLASHERS (RRFB'S)
 - TRAFFIC SIGNALIZED INTERSECTION (ADA PUSH BUTTON MODIFICATIONS)
 - EXISTING TRAFFIC SIGNAL POLE/ADA PUSH BUTTON MOUNTING LOCATION
 - NEW TRAFFIC SIGNAL POLE OR PUSH BUTTON POST FOR ADA PUSH BUTTON MOUNTING
 - NEW STREET LIGHT
 - EXISTING STREET LIGHT
 - EXISTING SIDEWALK LIGHT
- * BIKE PARKING WILL BE ADDED IN CURB EXTENSIONS (AS SIGHT LINE PERMIT)

SCOPE OF WORK (THIS SHEET)

- ADD CURB EXTENSIONS TO ALL CORNERS AT YANONALI ST..
- 4 X NEW STREET LIGHTS
- ADD MAST ARM MOUNTS TO EXISTING RRFB SYSTEM
- ADD BIKE PARKING IN CURB EXTENSIONS



| | |
|---|----------------|
| CITY OF SANTA BARBARA PUBLIC WORKS | |
| MILPAS STREET ATP APPLICATION | |
| SERVICE REQUEST: NA | WORK ORDER: NA |
| SHEET: 9 OF 12 | DATE: 12/2021 |
| SCALE: 1"=40' | DRAWN BY: DB |

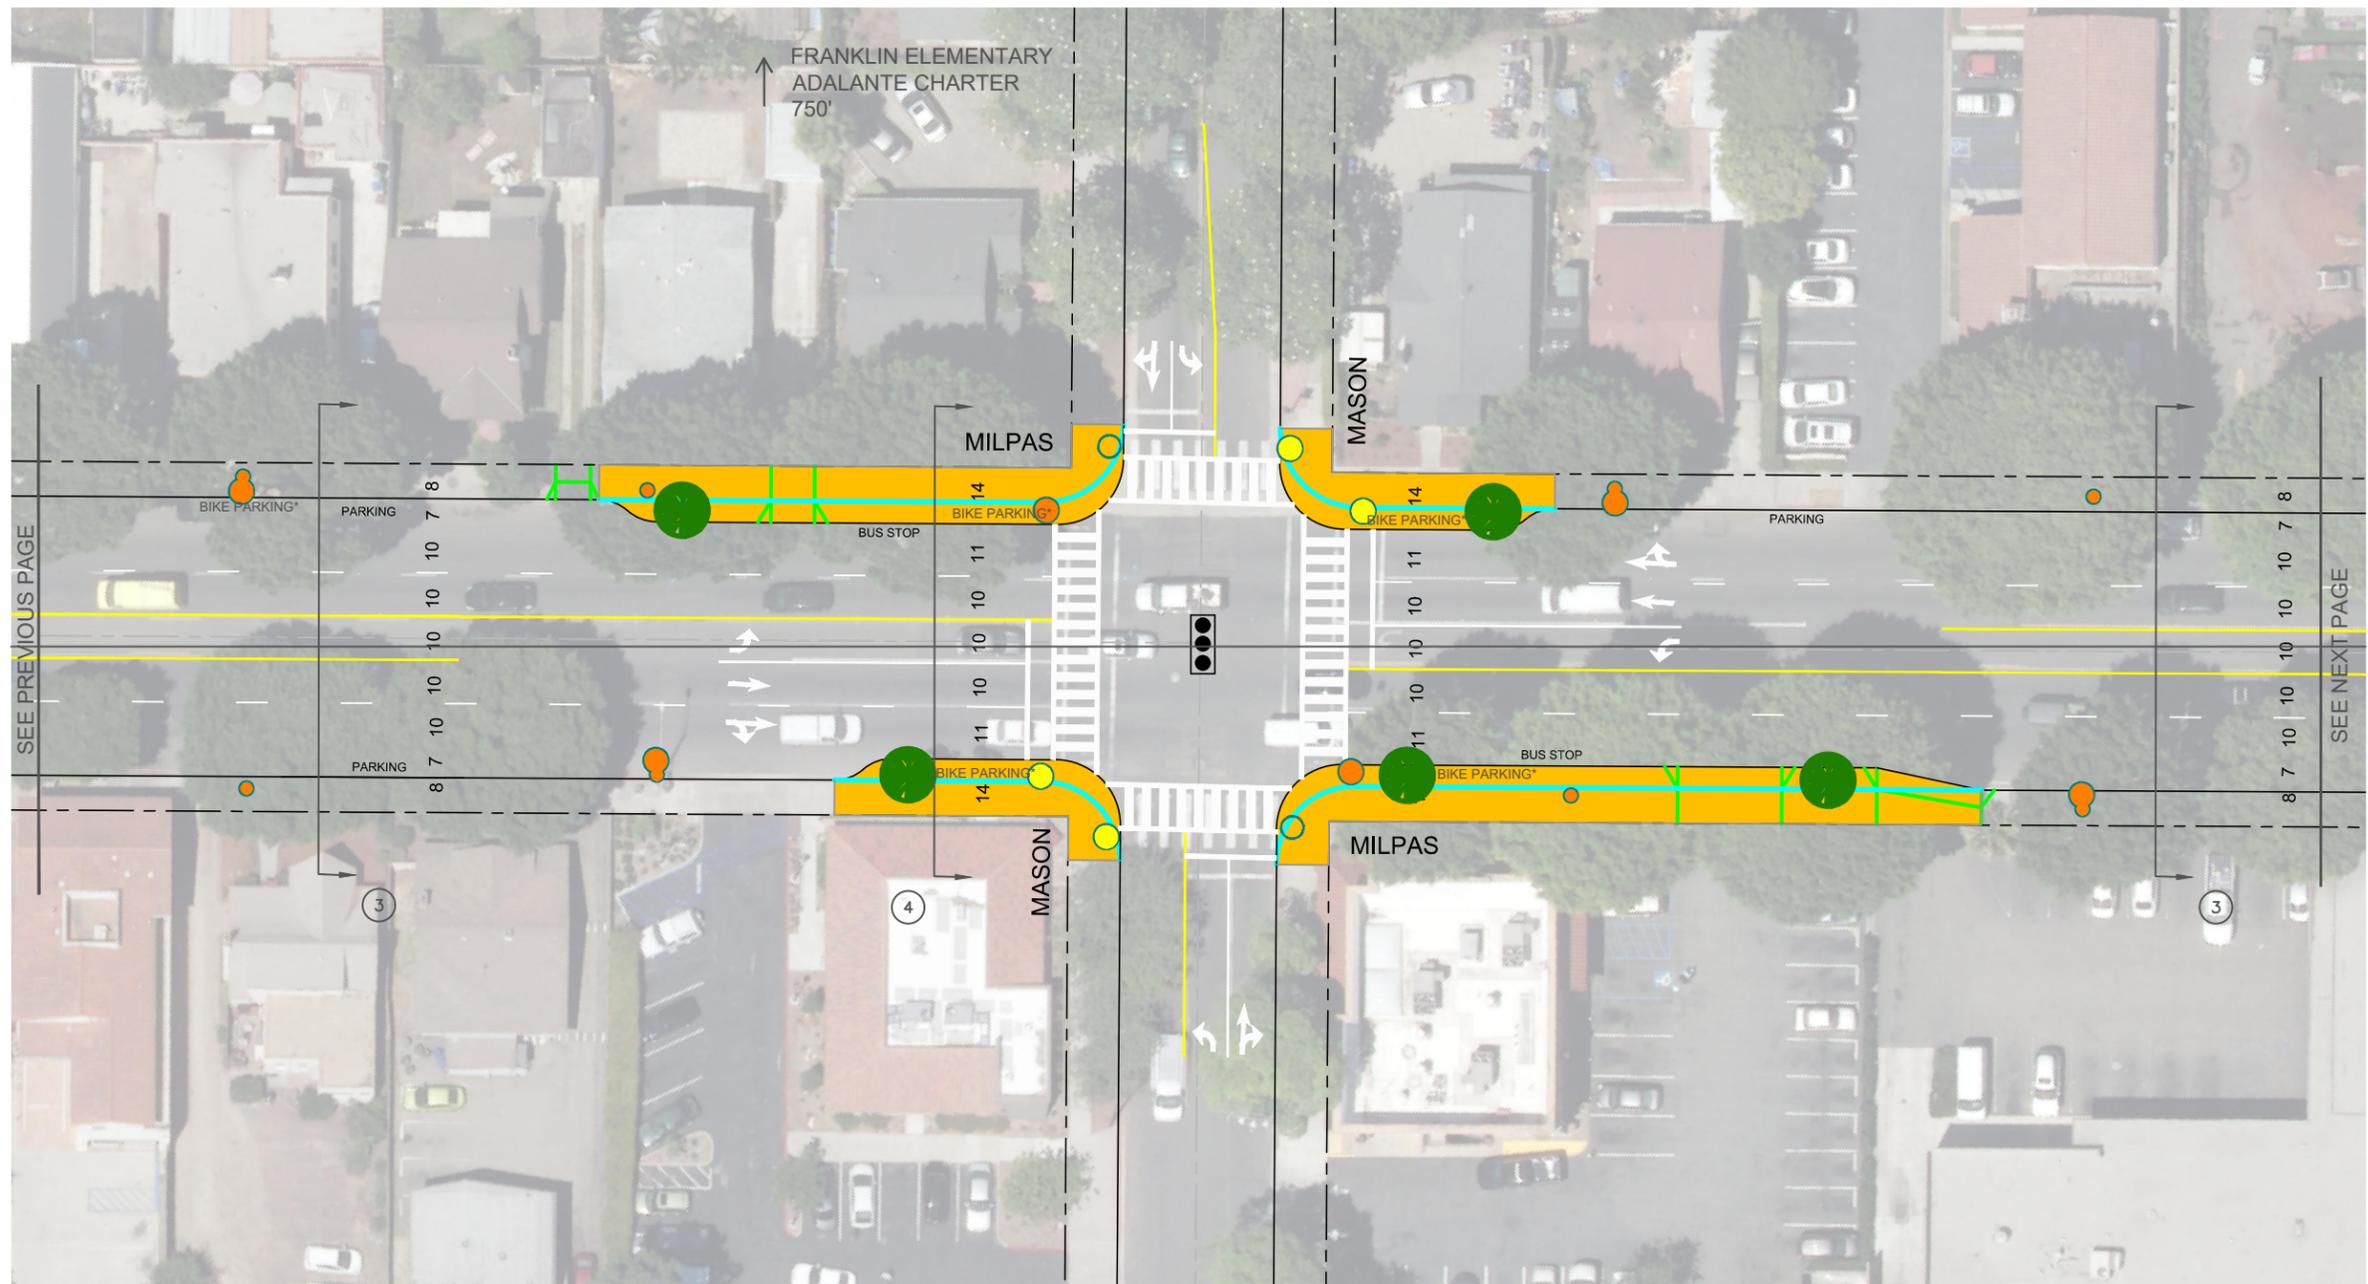

-  NEW CONCRETE (SIDEWALK OR RAMP)
-  EXISTING CURB LINE (TO BE REMOVED)
-  RIGHT OF WAY LINE
-  DRIVEWAY
-  FACE OF CURB (ULTIMATE)
-  POTENTIAL NEW TREE WELL/PLANTING LOCATION
-  PEDESTRIAN FLASHERS (RRFB'S)
-  TRAFFIC SIGNALIZED INTERSECTION (ADA PUSH BUTTON MODIFICATIONS)
-  EXISTING TRAFFIC SIGNAL POLE/ADA PUSH BUTTON MOUNTING LOCATION
-  NEW TRAFFIC SIGNAL POLE OR PUSH BUTTON POST FOR ADA PUSH BUTTON MOUNTING
-  NEW STREET LIGHT
-  EXISTING STREET LIGHT
-  EXISTING SIDEWALK LIGHT


* BIKE PARKING WILL BE ADDED IN CURB EXTENSIONS (AS SIGHT LINE PERMIT)

SCOPE OF WORK (THIS SHEET)

- ADD CURB EXTENSIONS WITH DUAL DIRECTIONAL RAMPS TO ALL CORNERS AT MASON ST.
- 4 X NEW STREET LIGHTS
- ADD ADA/APS PUSH BUTTONS AT MASON ST.
- ADD BIKE PARKING IN CURB EXTENSION
- ADD LEADING PEDESTRIAN INTERVALS



| | |
|---|----------------|
| CITY OF SANTA BARBARA PUBLIC WORKS | |
| MILPAS STREET ATP APPLICATION | |
| SERVICE REQUEST: NA | WORK ORDER: NA |
| SHEET: 10 OF 12 | DATE: 12/2021 |
| SCALE: 1"=40' | DRAWN BY: DB |

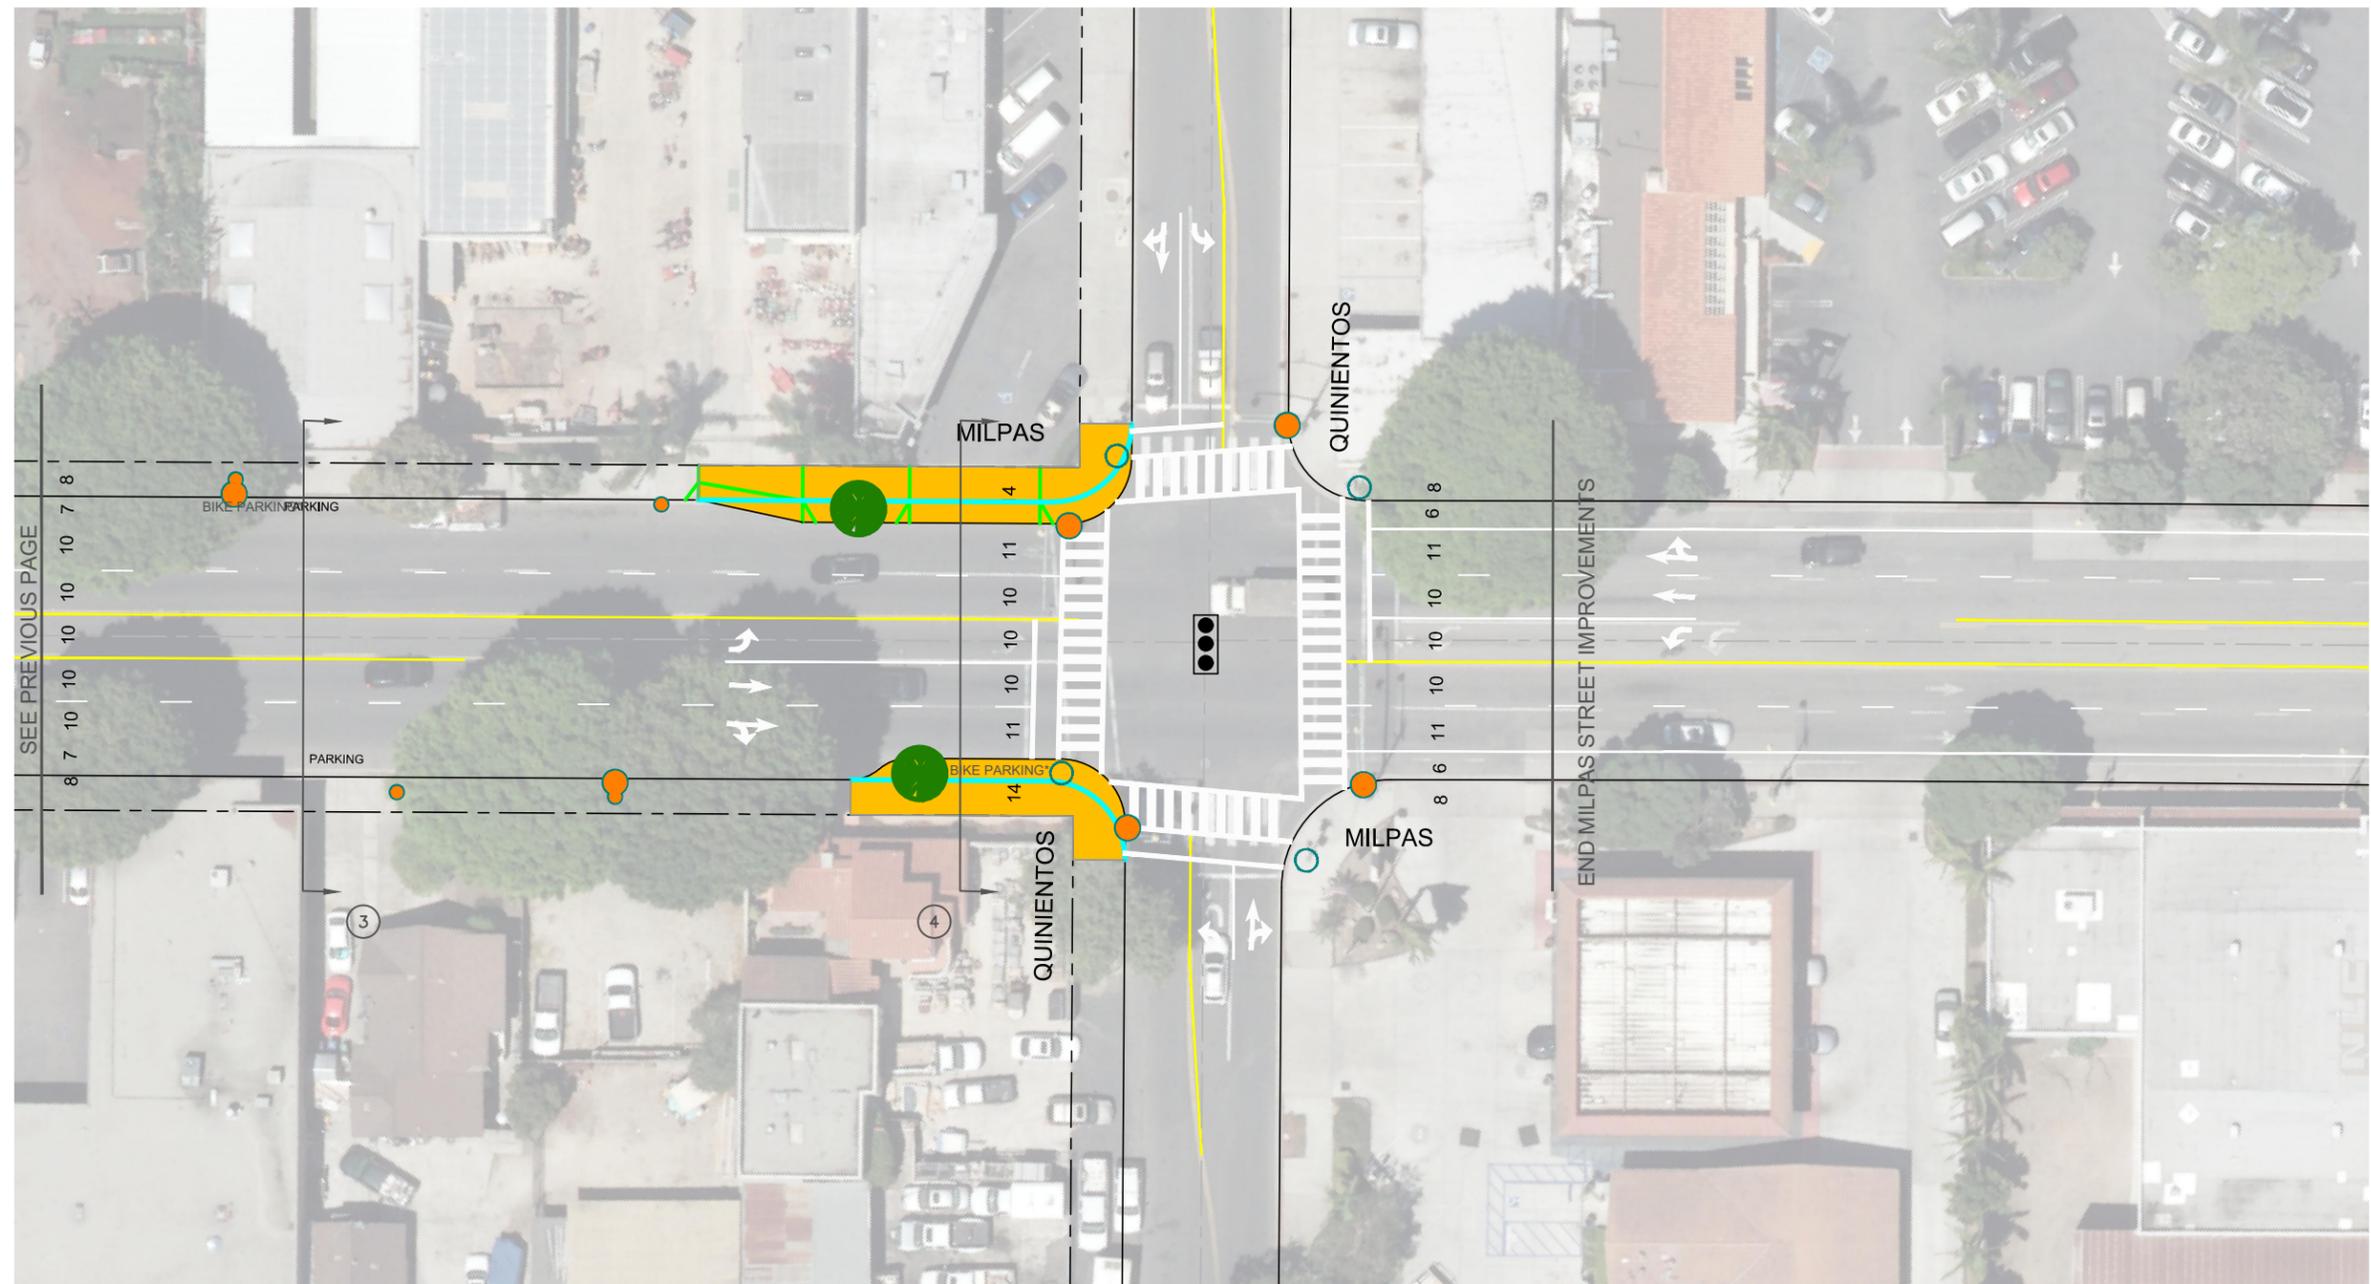

- NEW CONCRETE (SIDEWALK OR RAMP)
- EXISTING CURB LINE (TO BE REMOVED)
- RIGHT OF WAY LINE
- DRIVEWAY
- FACE OF CURB (ULTIMATE)
- POTENTIAL NEW TREE WELL/PLANTING LOCATION
- PEDESTRIAN FLASHERS (RRFB'S)
- TRAFFIC SIGNALIZED INTERSECTION (ADA PUSH BUTTON MODIFICATIONS)
- EXISTING TRAFFIC SIGNAL POLE/ADA PUSH BUTTON MOUNTING LOCATION
- NEW TRAFFIC SIGNAL POLE OR PUSH BUTTON POST FOR ADA PUSH BUTTON MOUNTING
- NEW STREET LIGHT
- EXISTING STREET LIGHT
- EXISTING SIDEWALK LIGHT

* BIKE PARKING WILL BE ADDED IN CURB EXTENSIONS (AS SIGHT LINE PERMIT)



SCOPE OF WORK (THIS SHEET)

- ADD CURB EXTENSIONS WITH DUAL DIRECTIONAL RAMPS TO NWC, NEC AT QUIENTOS ST.
- ADD ADA/APS PUSH BUTTONS
- ADD BIKE PARKING IN CURB EXTENSION
- ADD LEADING PEDESTRIAN INTERVALS





| | |
|---|----------------|
| CITY OF SANTA BARBARA PUBLIC WORKS | |
| MILPAS STREET ATP APPLICATION | |
| SERVICE REQUEST: NA | WORK ORDER: NA |
| SHEET: 11 OF 12 | DATE: 12/2021 |
| SCALE: 1"=40' | DRAWN BY: DB |



① CROSS SECTION SCALE 1"=10'

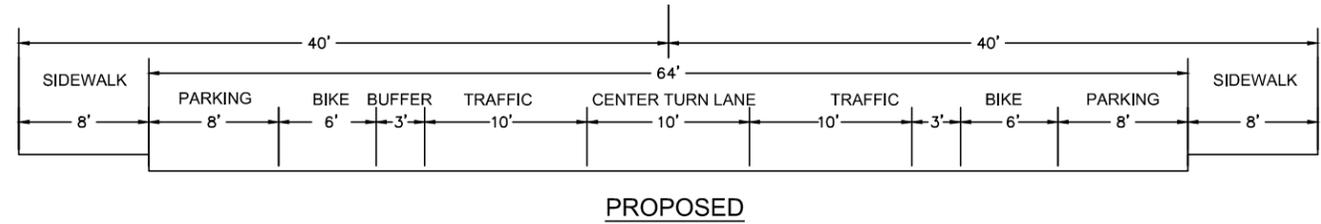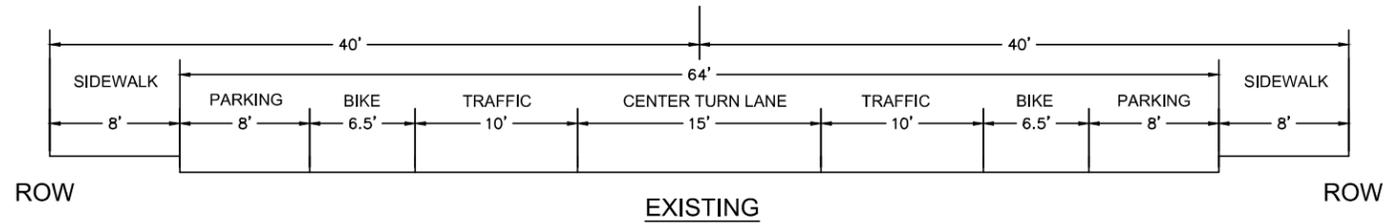


② CROSS SECTION SCALE 1"=10'

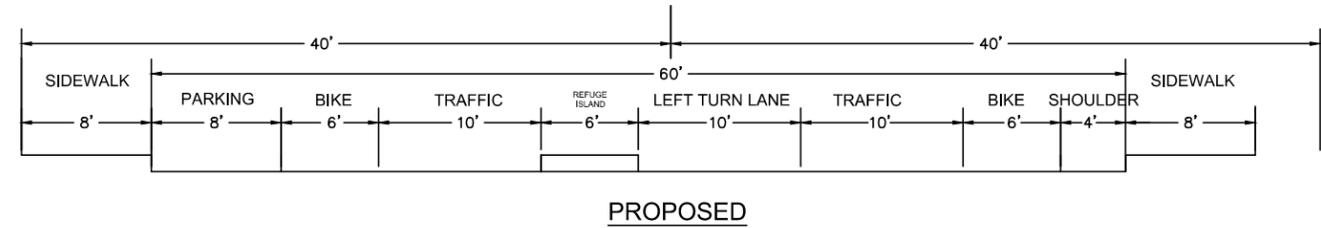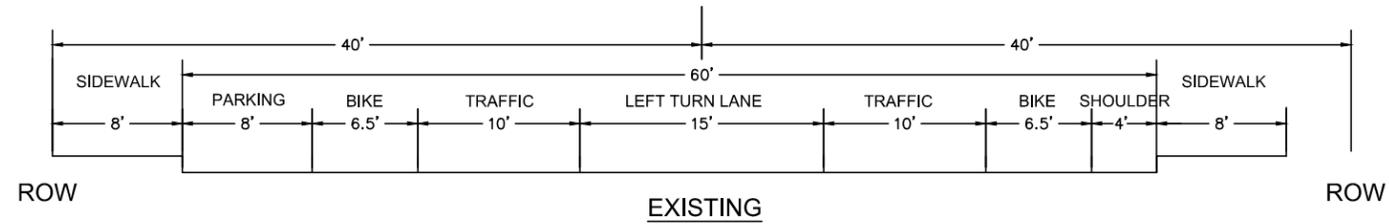

③ CROSS SECTION SCALE 1"=10'

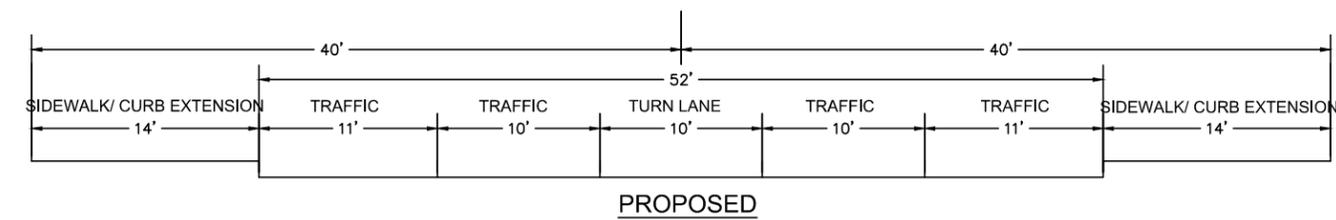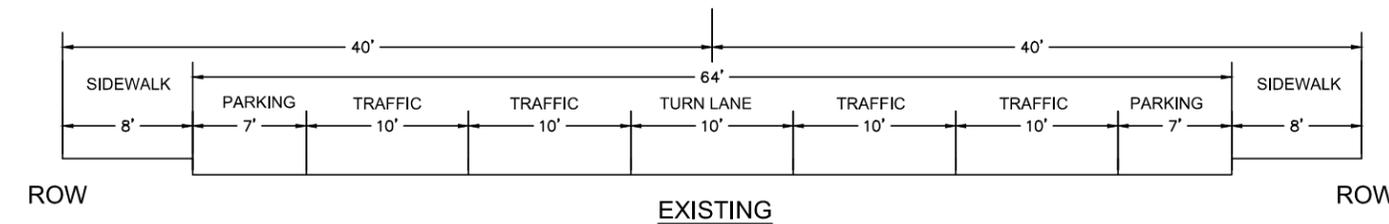

④ CROSS SECTION SCALE 1"=10'

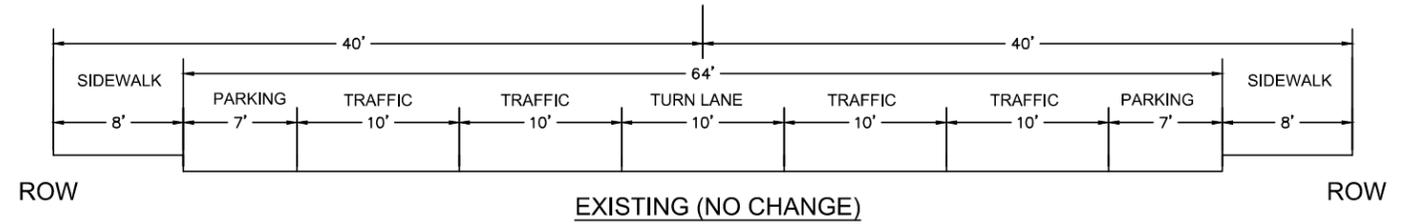

⑤ CROSS SECTION SCALE 1"=10'



| | |
|---|----------------|
| CITY OF SANTA BARBARA PUBLIC WORKS | |
| CROSS SECTIONS | |
| SERVICE REQUEST: NA | WORK ORDER: NA |
| SHEET: 12 OF 12 | DATE: 12/2021 |
| SCALE: 1"=10' | DRAWN BY: DB |