


CITY OF SANTA BARBARA

ACTIVE TRANSPORTATION PROGRAM

MILPAS STREET CROSSWALK SAFETY AND SIDEWALK WIDENING PROJECT

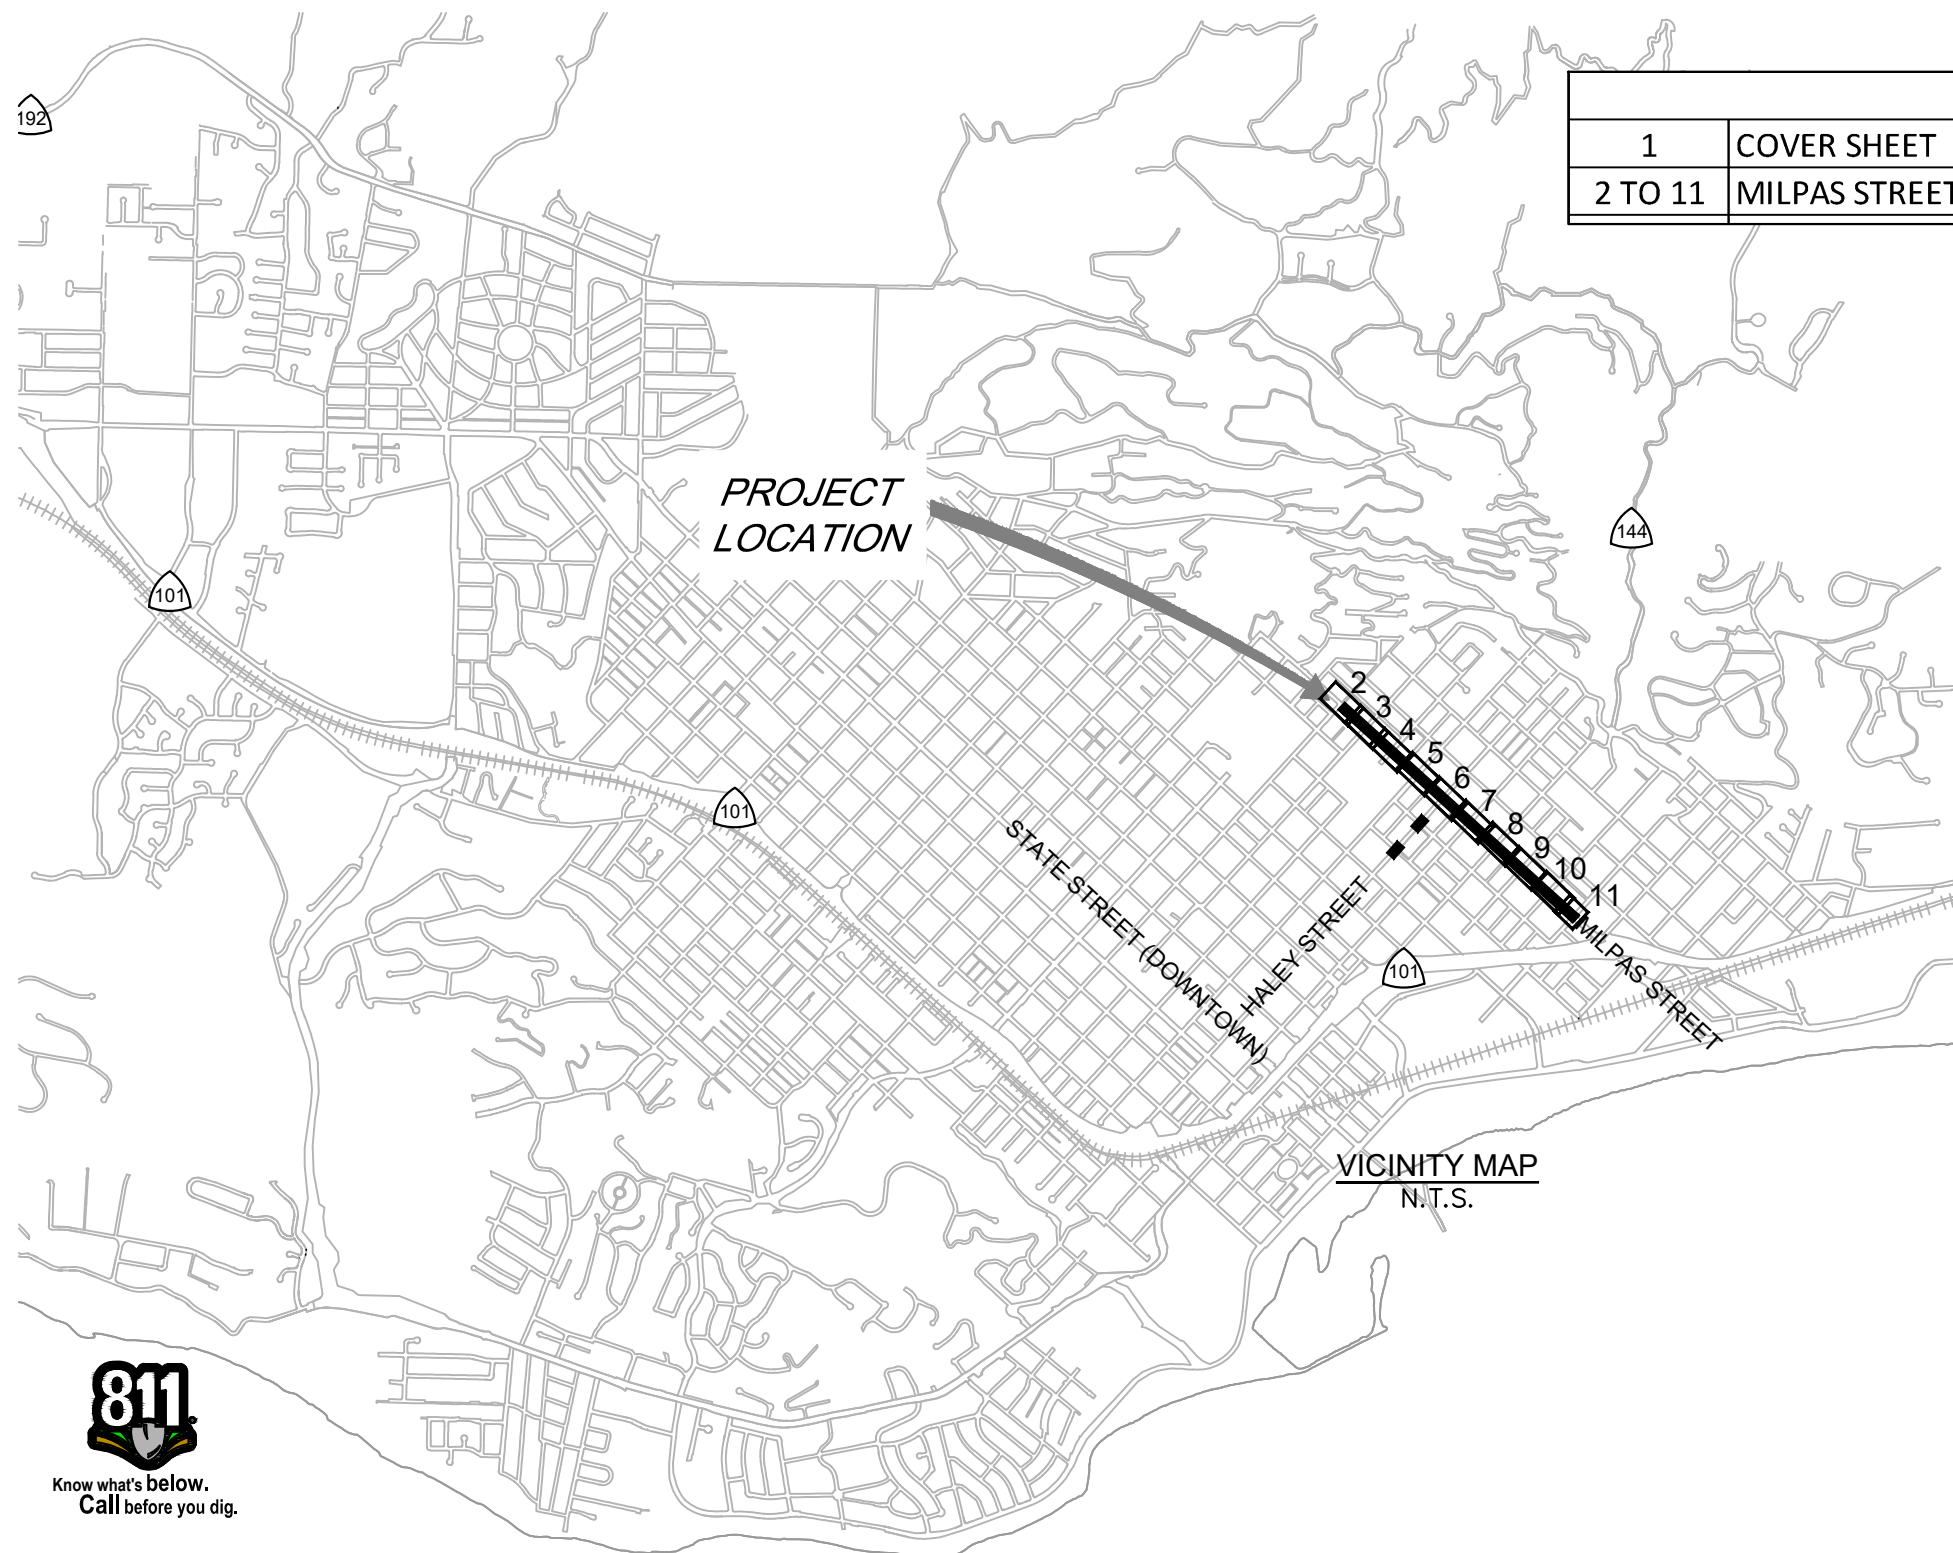

SHEET INDEX	
1	COVER SHEET
2 TO 11	MILPAS STREET CROSSWALK SAFETY

PUBLIC WORKS
 DEPARTMENT
 ENGINEERING DIVISION

APPROVED: _____ DATE: _____
 CITY ENGINEER ORIGINAL SIGNED DATE

DESIGN	APPROVED	DATE	REVISIONS
DRAWN	_____	_____	
CHECKED	_____	_____	

MILPAS STREET CROSSWALK SAFETY
COVER SHEET

2020-XXXXX PBW. NO.	
XXXX BID NO.	G1 SHT. DES.
C-1-XXXX DWG. NO.	

