




1 VICINITY PLAN NTS 2



630 GARDEN STREET

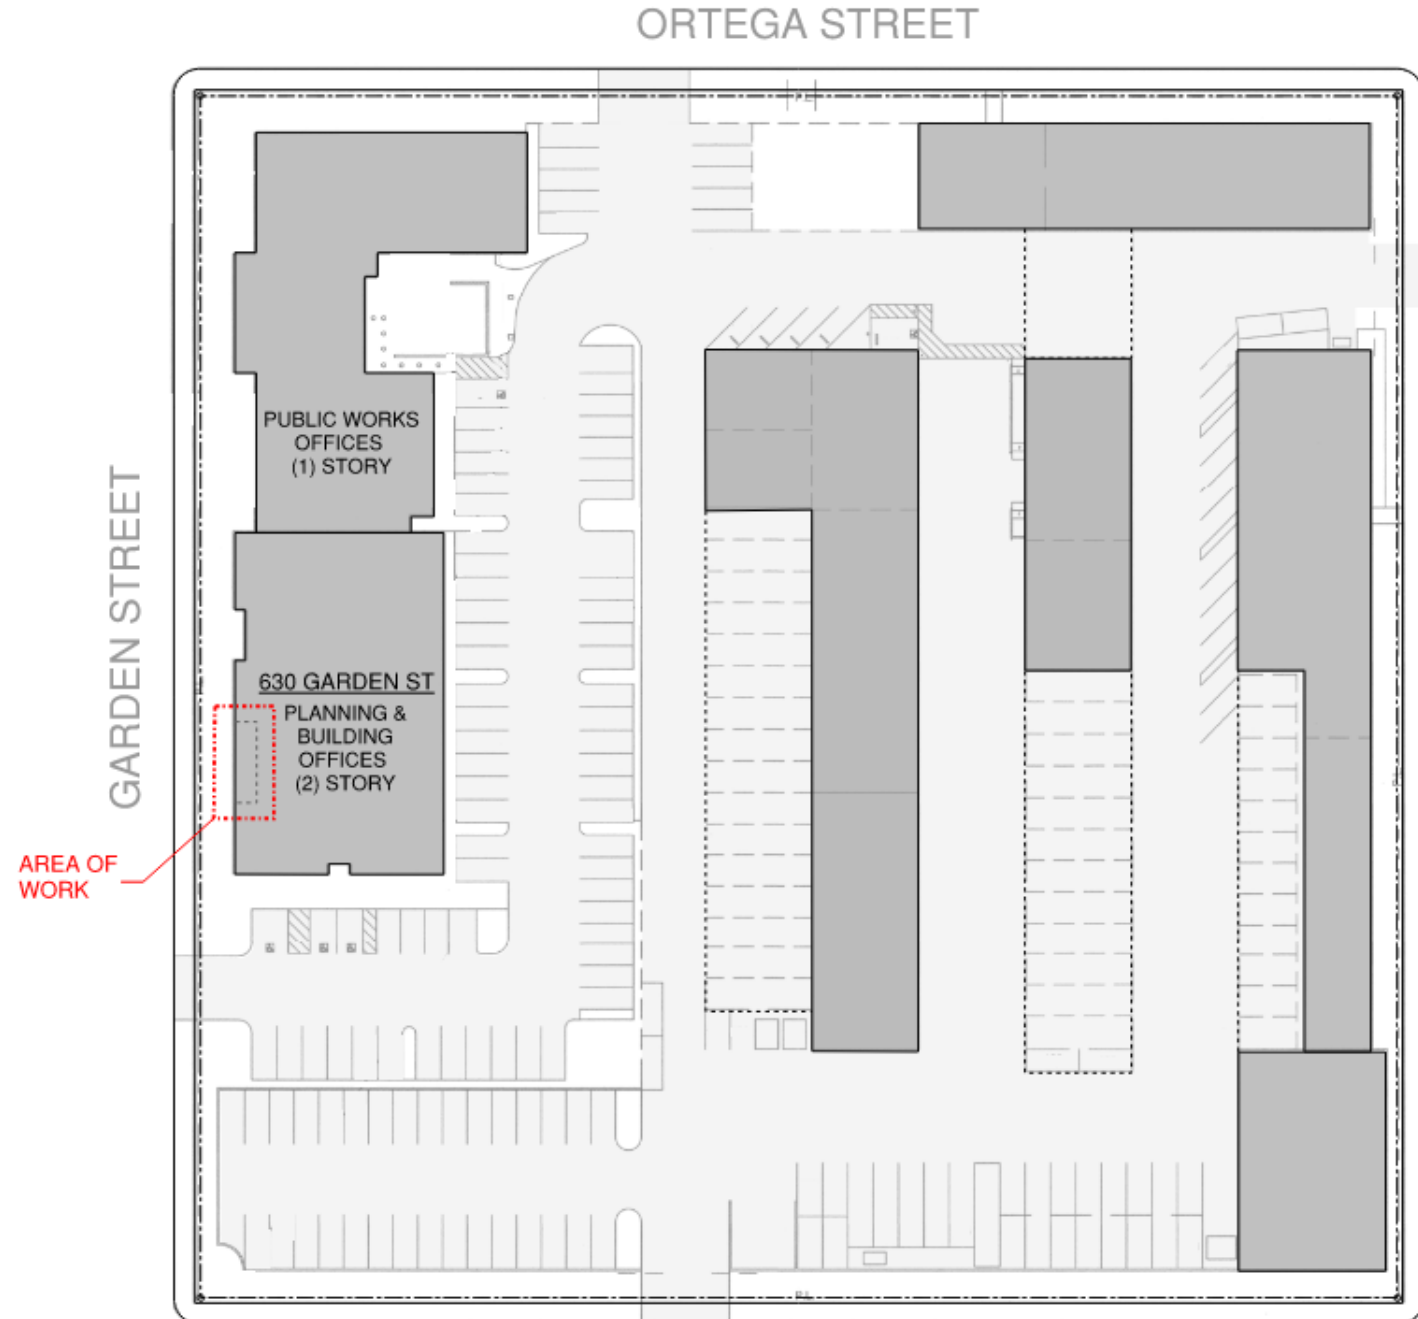

AREA OF WORK

1 SITE PLAN NTS

SCOPE DESCRIPTION: INSTALLATION OF METAL SECURITY GATES AT THE 4 ARCHED OPENINGS OF THE ALCOVE ON THE WEST ELEVATION.



COMMUNITY DEVELOPMENT - ARCH INFILLS
630 GARDEN STREET
SANTA BARBARA, CA 93101

COVER SHEET


A1



AREA PHOTO: 617 GARDEN STREET



AREA PHOTO: THE COMMUNITY ARTS WORKSHOP 631 GARDEN STREET

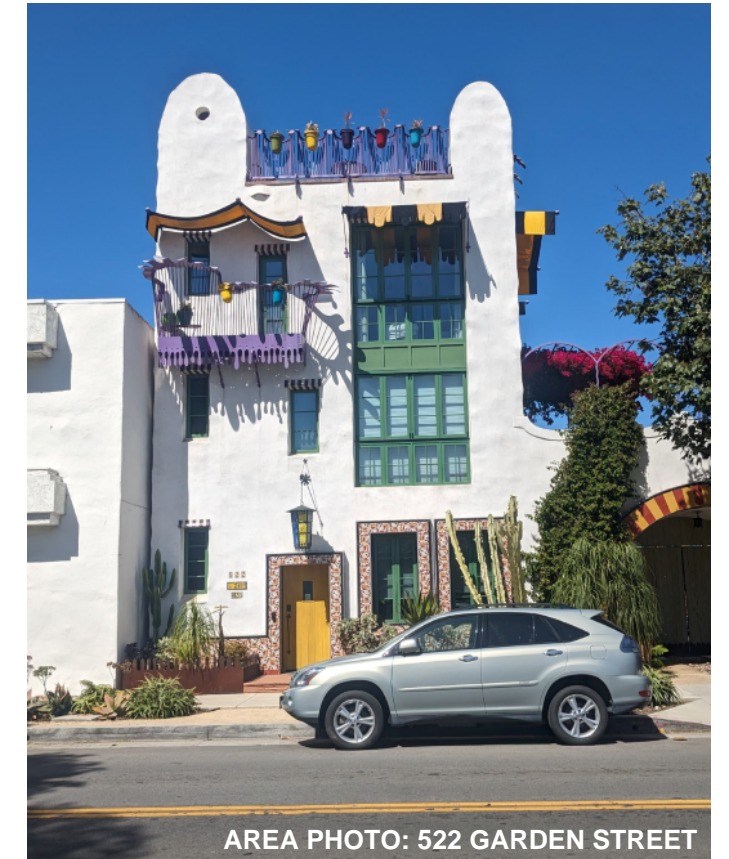

AREA PHOTO: 522 GARDEN STREET



AREA PHOTO: 235 E COTA STREET



AREA PHOTO: 619 GARDEN STREET



AREA PHOTO: 235 E COTA STREET




COMMUNITY DEVELOPMENT - ARCH INFILLS
630 GARDEN STREET
SANTA BARBARA, CA 93101

AREA PHOTOS

A2



SITE PHOTO: VIEW LOOKING NORTH

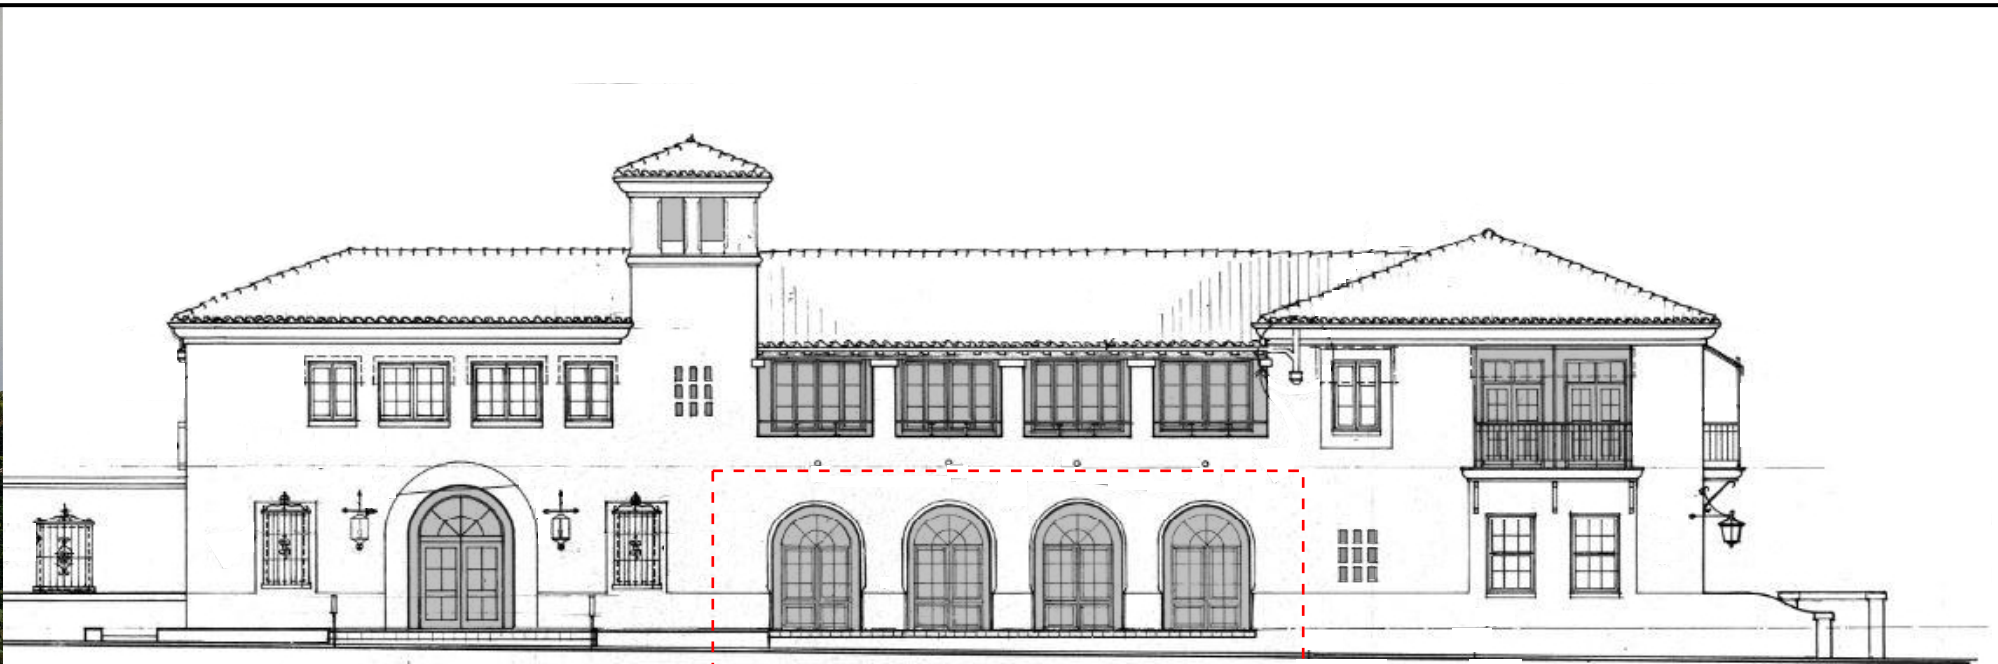


AREA OF WORK

EXISTING WEST ELEVATION
NTS ②



SITE PHOTO: VIEW LOOKING EAST

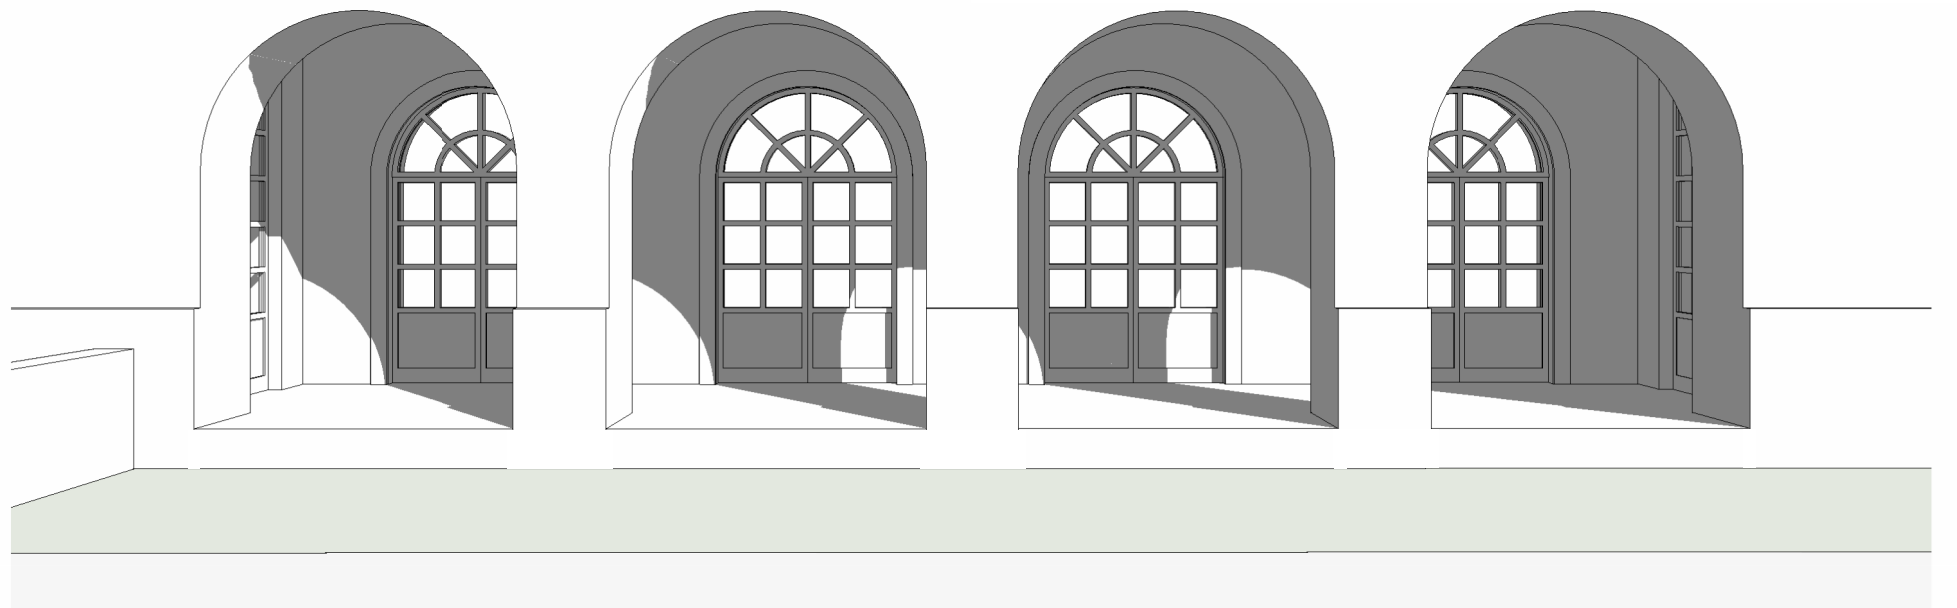


EXISTING ENLARGED WEST ELEVATION
NTS ①



COMMUNITY DEVELOPMENT - ARCH INFILLS
630 GARDEN STREET
SANTA BARBARA, CA 93101

**SITE PHOTOS & EXISTING
CONDITIONS**

A3

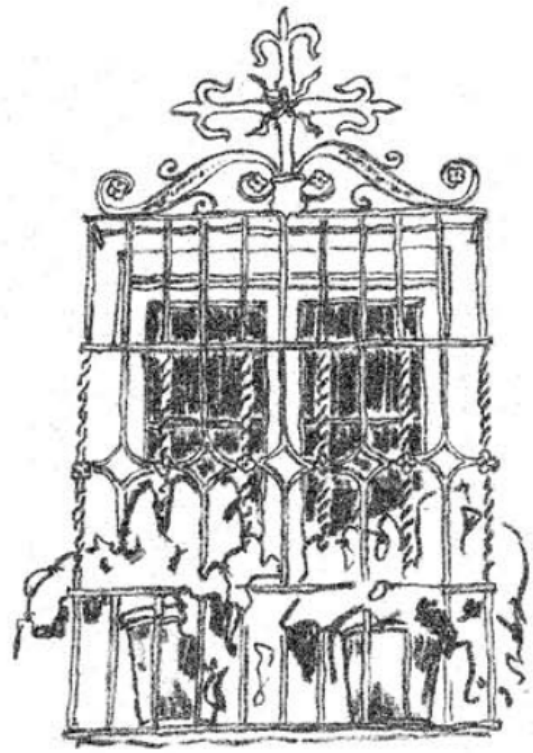

INSPIRATION: WROUGHT IRON SCREEN
EXAMPLE FROM EL PUEBLO VIEJO GUIDELINES



INSPIRATION: WROUGHT IRON
SCREEN AT 630 GARDEN ST.



ENLARGED WEST ELEVATION - OPTION 1

NTS 1



COMMUNITY DEVELOPMENT - ARCH INFILLS
630 GARDEN STREET
SANTA BARBARA, CA 93101

ARCH INFILLS - OPTION 1

A4




INSPIRATION: WROUGHT IRON BALCONY
GUARDRAIL AT 730 ANACAPA ST.



ENLARGED WEST ELEVATION - OPTION 2B
NTS 2



INSPIRATION: WROUGHT IRON BALCONY
GUARDRAIL AT 630 GARDEN ST.

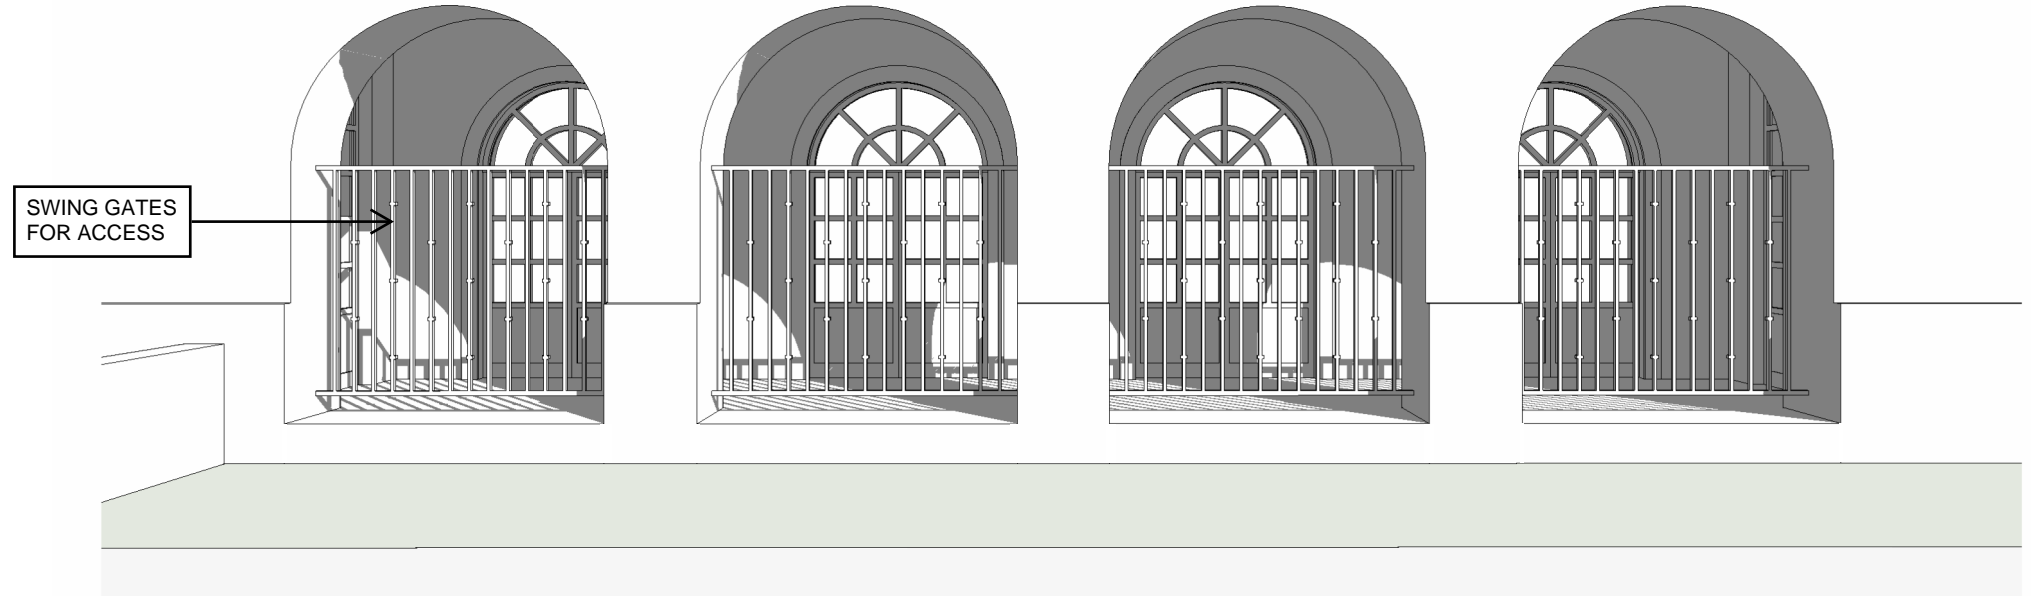

ENLARGED WEST ELEVATION - OPTION 2A
NTS 1




COMMUNITY DEVELOPMENT - ARCH INFILLS
630 GARDEN STREET
SANTA BARBARA, CA 93101

ARCH INFILLS - OPTION 2


A5




INSPIRATION: SANTA BARBARA STREET GRID

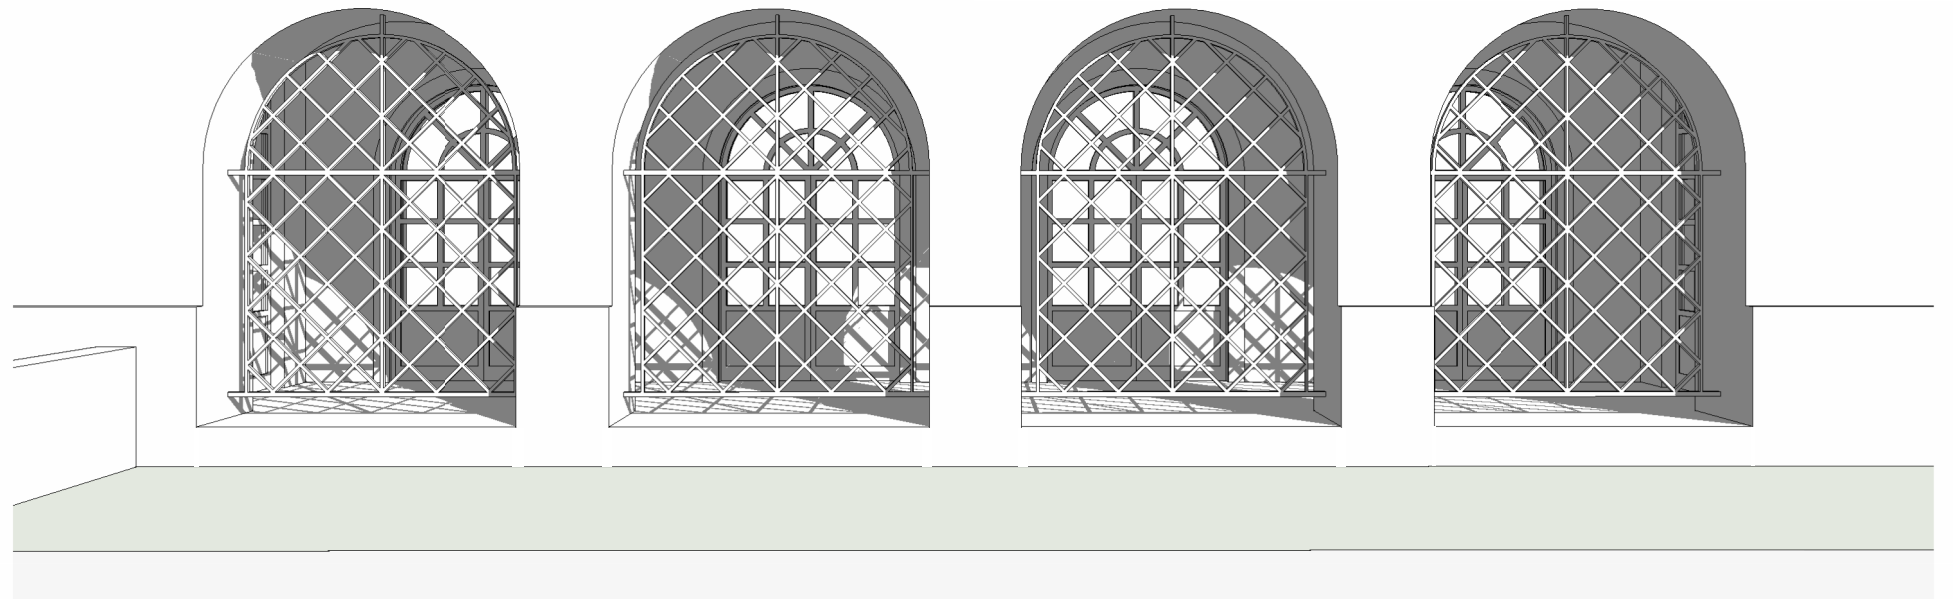

ENLARGED WEST ELEVATION - OPTION 3B
NTS 2

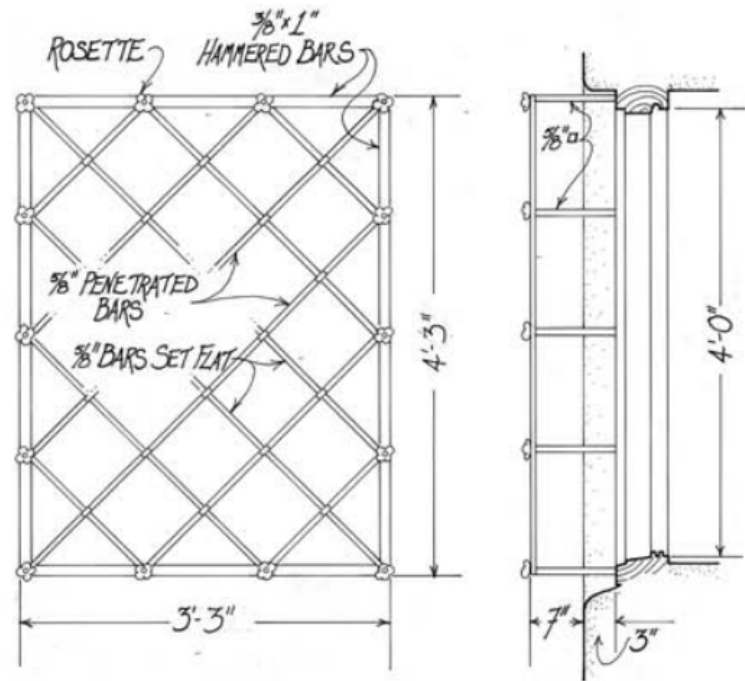

INSPIRATION: WROUGHT IRON SCREEN EXAMPLE
FROM EL PUEBLO VIEJO GUIDELINES

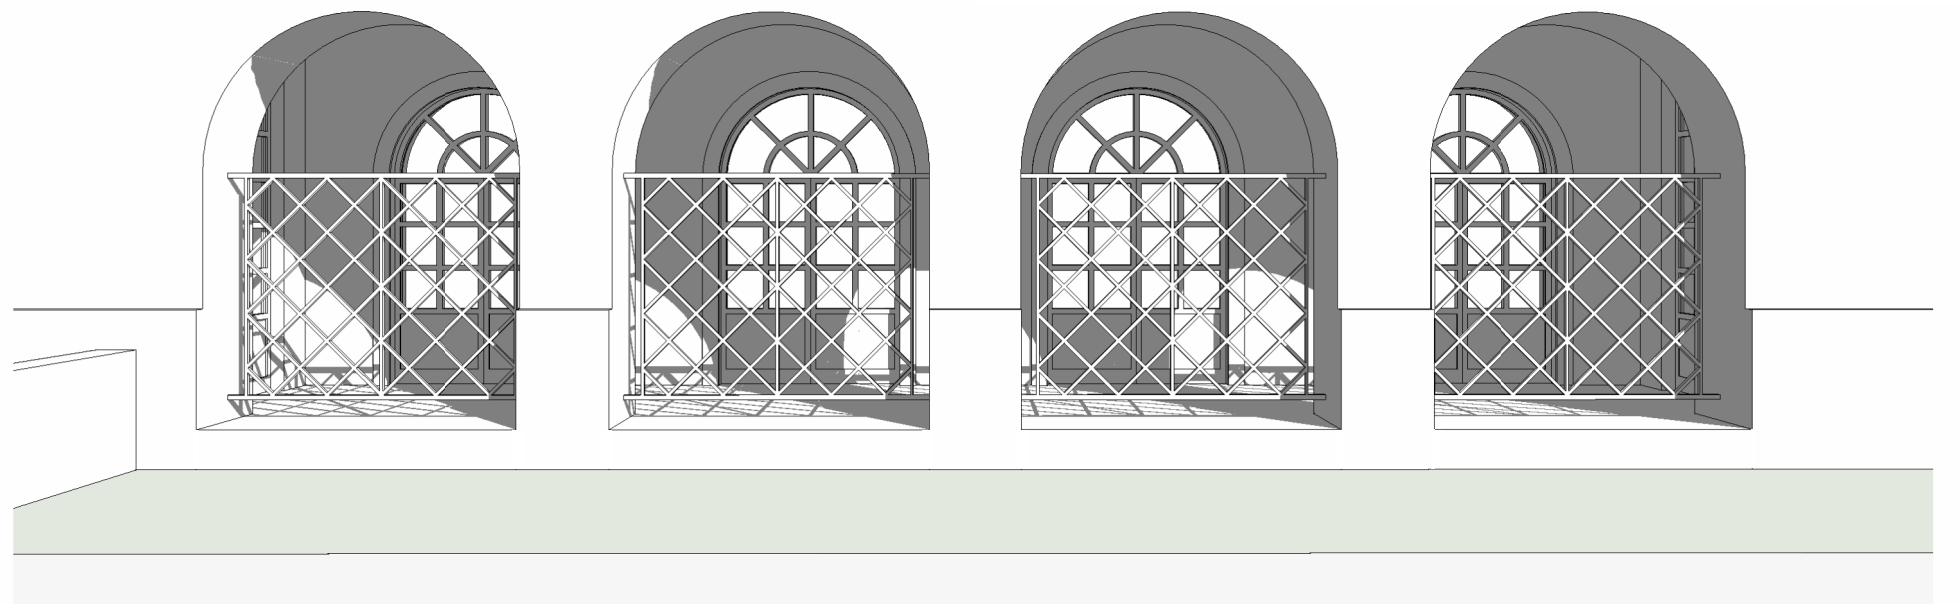

ENLARGED WEST ELEVATION - OPTION 3A
NTS 1



COMMUNITY DEVELOPMENT - ARCH INFILLS
630 GARDEN STREET
SANTA BARBARA, CA 93101

ARCH INFILLS - OPTION 3

A6