

LEGEND (ALL STAGE CONSTRUCTION SHEETS):

CONSTRUCT THIS STAGE

CONSTRUCTION FENCING

TEMPORARY RAILING (TYPE K)

ABSORB 350 INLINE CRASH CUSHION MODULE

CHANNELIZER (SURFACE MOUNTED) PLACED 10' O.C.

BARRICADE (TYPE III)

TEMPORARY ROADSIDE SIGN

TEMPORARY TRAFFIC STRIPE (PAINT)

8" WHITE (10' SPACING) PER DETAIL ON THIS SHEET

CHANGE OF TRAFFIC STRIPE DETAIL

DIRECTION OF TRAVEL

DRIVEWAY TRAVEL DIRECTION

TEMPORARY TYPE I ARROW


TEMPORARY TYPE IV (L) ARROW

TEMPORARY TYPE VII (L) ARROW

TEMPORARY BIKE LANE MARKING




CROSS SECTION DETAIL

SHEET NUMBER

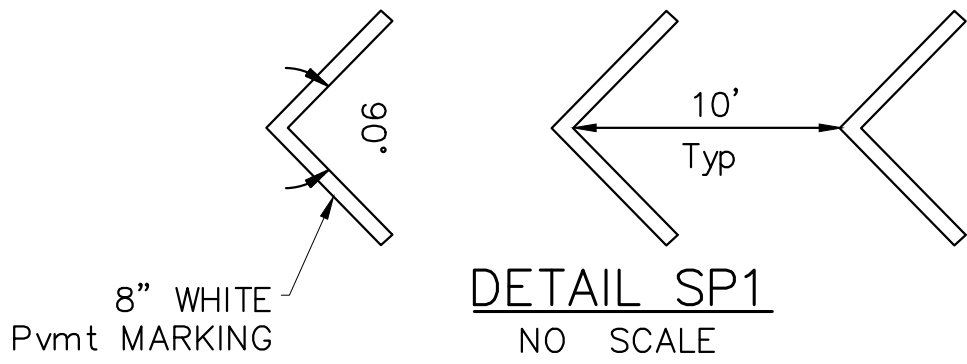

GENERAL NOTES (ALL STAGE CONSTRUCTION SHEETS):

1. CONTRACTOR TO MAINTAIN DRIVEWAY AND PEDESTRIAN ACCESS DURING CONSTRUCTION (EXCEPT WHERE NOTED).
2. REMOVE ALL CONFLICTING SIGNING AND STRIPING PRIOR TO TEMPORARY DELINEATION.
3. ALL TEMPORARY RAILING (TYPE K) SHALL BE STAKED PER CALTRANS STANDARD T3B.
4. THE WORK ON THESE PLANS SHALL BE PERFORMED IN CONFORMANCE WITH THE LATEST EDITIONS OF THE CALTRANS STANDARD PLANS AND STANDARD SPECIFICATIONS, CITY STANDARDS, AND THE CALIFORNIA MUTCD.
5. COMPLETE FINAL PAVEMENT DELINEATION PER PAVEMENT DELINEATION PLANS.
6. FOR CONSTRUCTION OF ITEMS LIKE SEWER BYPASS AND SIPHON, SEE SPECIAL PROVISIONS REGARDING ROADWAY CLOSURE.

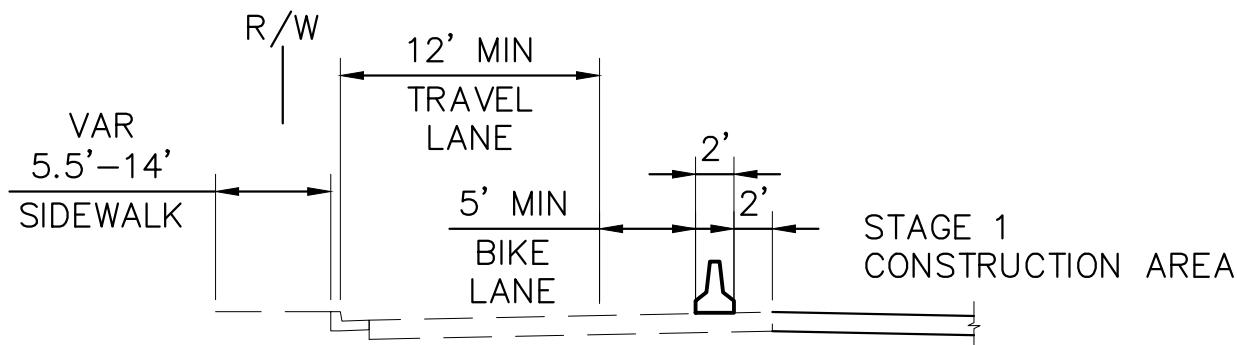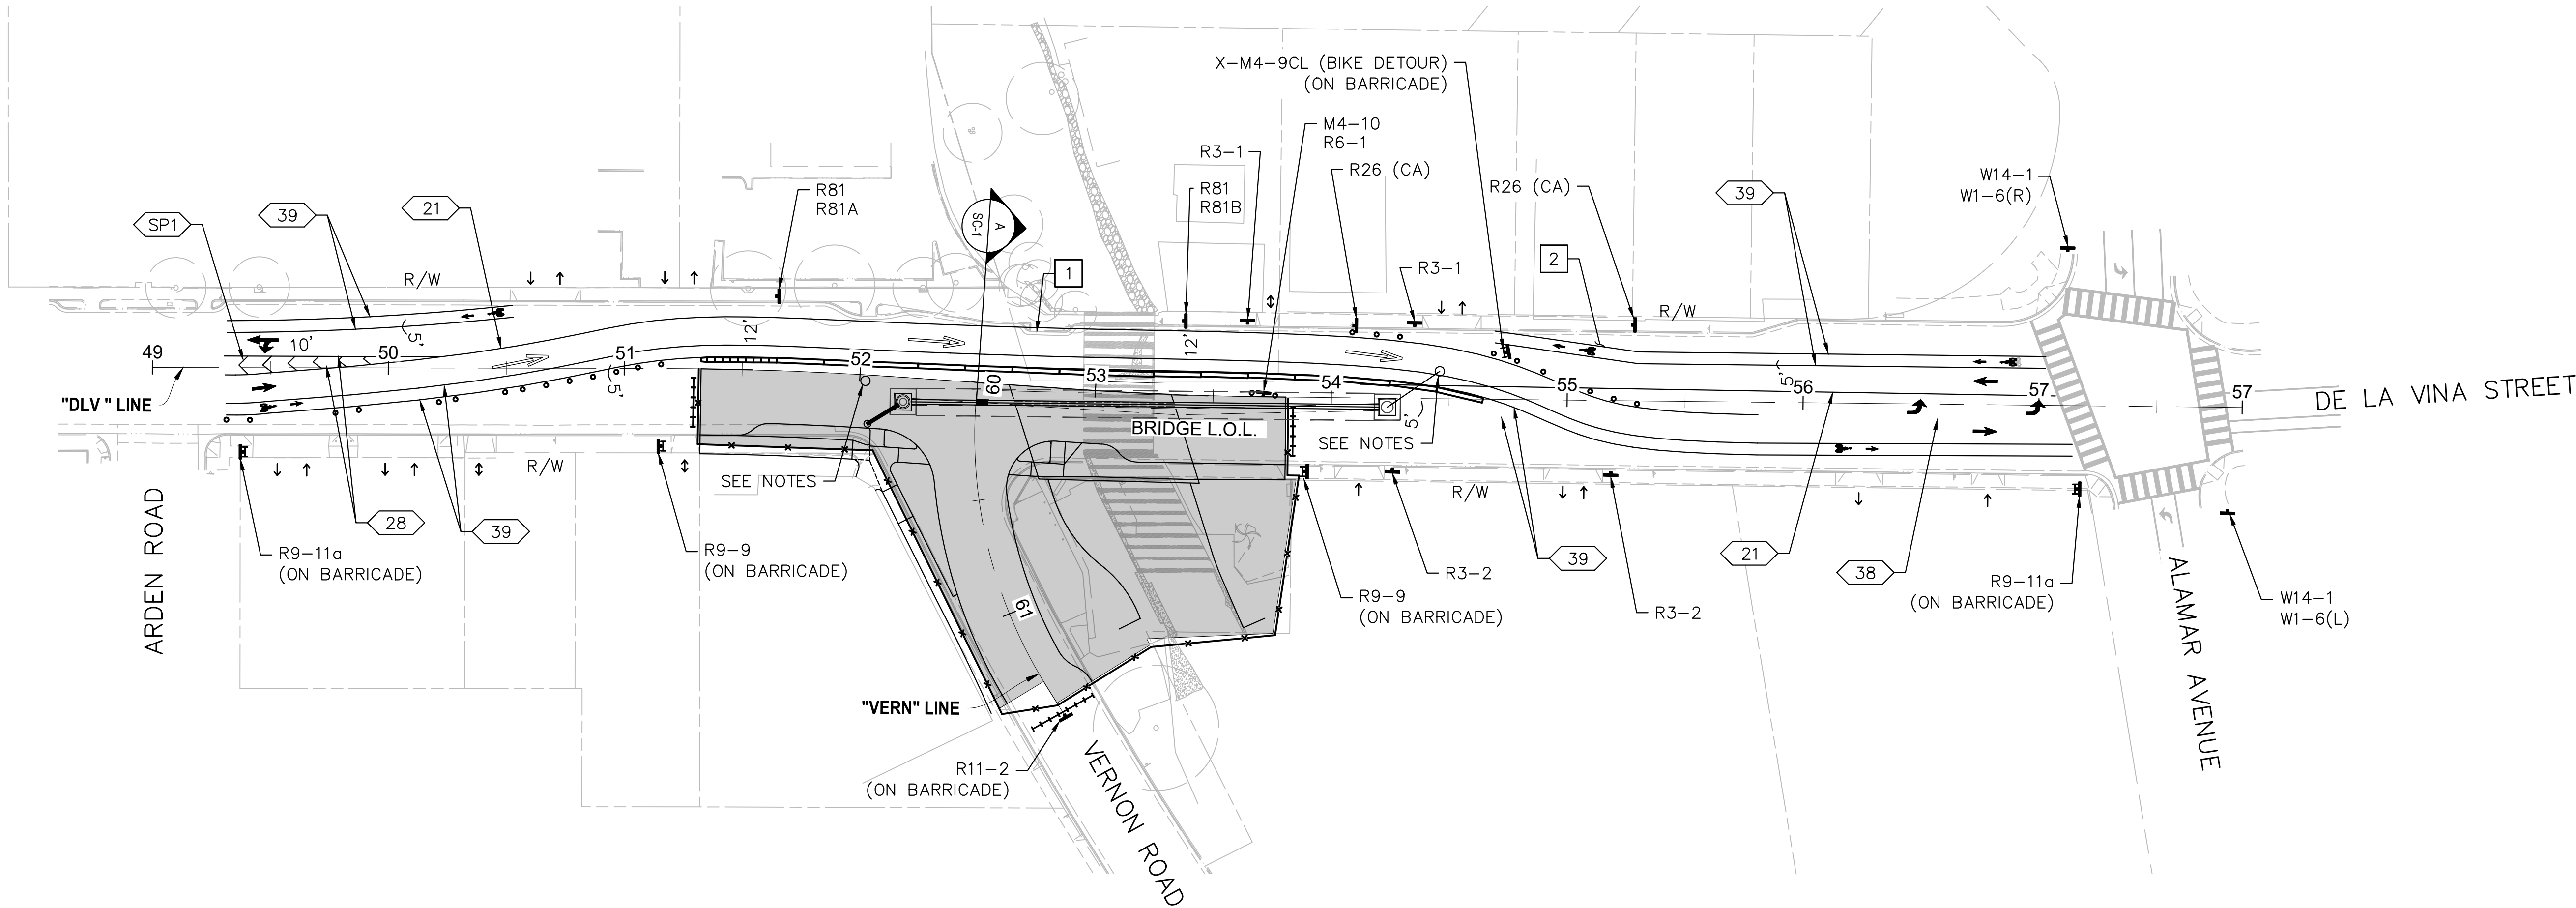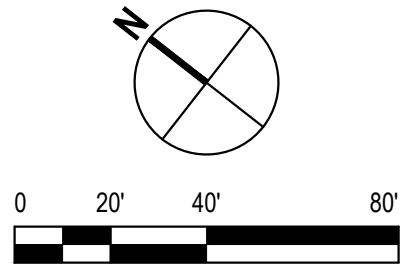

SECTION A

KEYED NOTES (THIS SHEET ONLY):

- 1 REMOVE CURB EXTENSION, CONSTRUCT TEMPORARY PATCH FOR TRAFFIC
- 2 ON-STREET PARKING PROHIBITED DURING CONSTRUCTION

S. Onishuk

PROJECT ENGINEER

DATE 1/17/2025

Bengal Engineering

360 S. Hope Ave. C-110

Santa Barbara, CA 93105

PUBLIC WORKS

DEPARTMENT

ENGINEERING DIVISION

Approved: *[Signature]* 2/12/2025

CITY ENGINEER DATE

Design Drawn Chkd

SO HS SO

BID SET

REVISIONS

NO.	DATE	APPROVED

DE LA VINA ST. BRIDGE REPLACEMENT PROJECT

STAGE CONSTRUCTION CONCEPT

TRAFFIC HANDLING CONCEPT - STAGE 1

FA No. BRLO-5007(071)

BRIDGE NO. 51C-0244

2022-00312

PBW. NO.

5068 SC-1




BID NO. SHT. DES.

C-1-4984

SHT. 32 OF 90

KEYED NOTES (THIS SHEET ONLY):

- 1 CONSTRUCT TEMPORARY BIKE RAMP

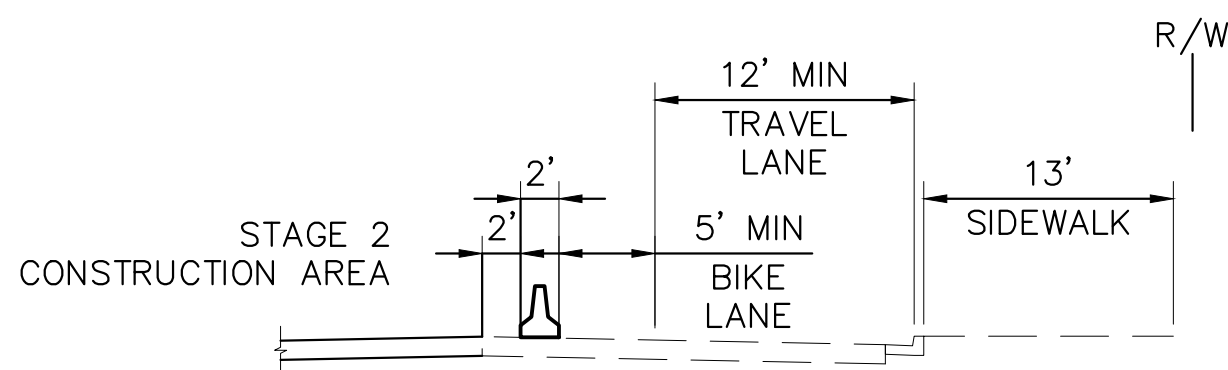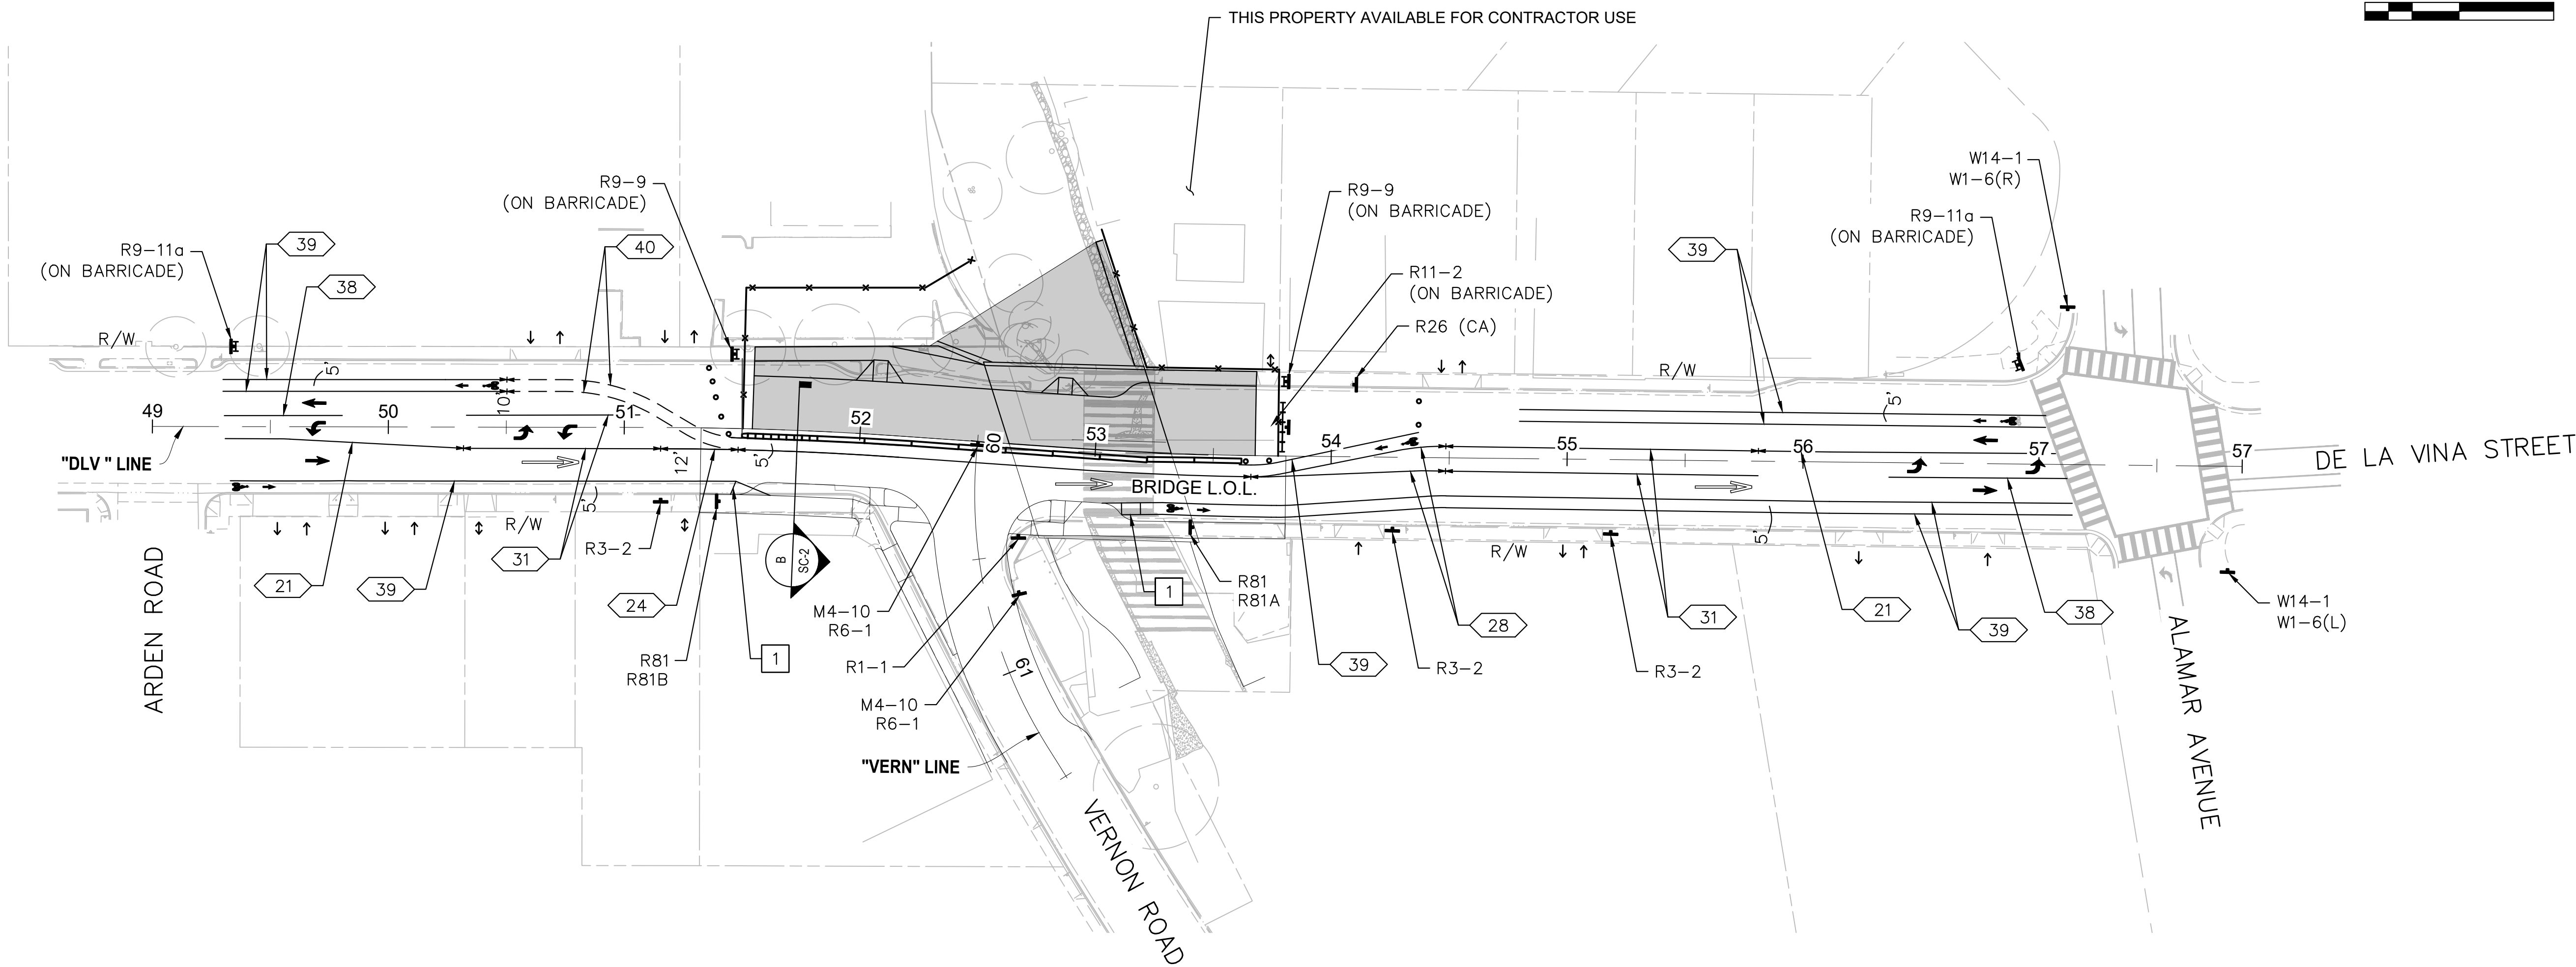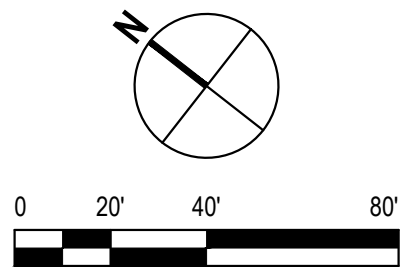

SECTION B



S. Onishuk
PROJECT ENGINEER
DATE 1/17/2025



Bengal Engineering
360 S. Hope Ave. C-110
Santa Barbara, CA 93105

PUBLIC WORKS
DEPARTMENT
ENGINEERING DIVISION

Approved: *Brian Stum* 2/12/2025
CITY ENGINEER DATE
Original Signed Date

Design
Drawn
Chkd
SO
HS
SO
BID SET

NO.	DATE	APPROVED	REVISIONS

DE LA VINA ST. BRIDGE REPLACEMENT PROJECT
STAGE CONSTRUCTION CONCEPT
TRAFFIC HANDLING CONCEPT - STAGE 2

FA No. BRLO-5007(071)
BRIDGE NO. 51C-0244

2022-00312
PBW. NO.

5068 SC-2
BID NO. SHT. DES.

C-1-4984

SHT. 33 OF 90