



PUBLIC WORKS  
DEPARTMENT  
ENGINEERING DIVISION

APPROVED: \_\_\_\_\_ DATE \_\_\_\_\_  
CITY ENGINEER ORIGINAL SIGNED DATE \_\_\_\_\_

DESIGN \_\_\_\_\_  
DRAWN \_\_\_\_\_  
CHECKED \_\_\_\_\_

APPROVED \_\_\_\_\_ DATE \_\_\_\_\_


NO. \_\_\_\_\_

REVISIONS



### Legend

- East Side Street Lighting - LED Cobra Head Retrofit
- Established Cobra Head on Concrete Pole
- Opportunity Corridor
- Location of Light Style (Typical)
- HLC Boundary
- \*CSD Fixture has a City Construction Standard Detail

Note - Areas without color have intermittent Cobra Head fixtures mounted on concrete or wooden poles.

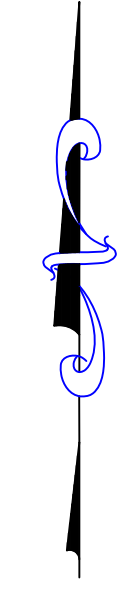

CITY OF  
SANTA BARBARA  
CALIFORNIA

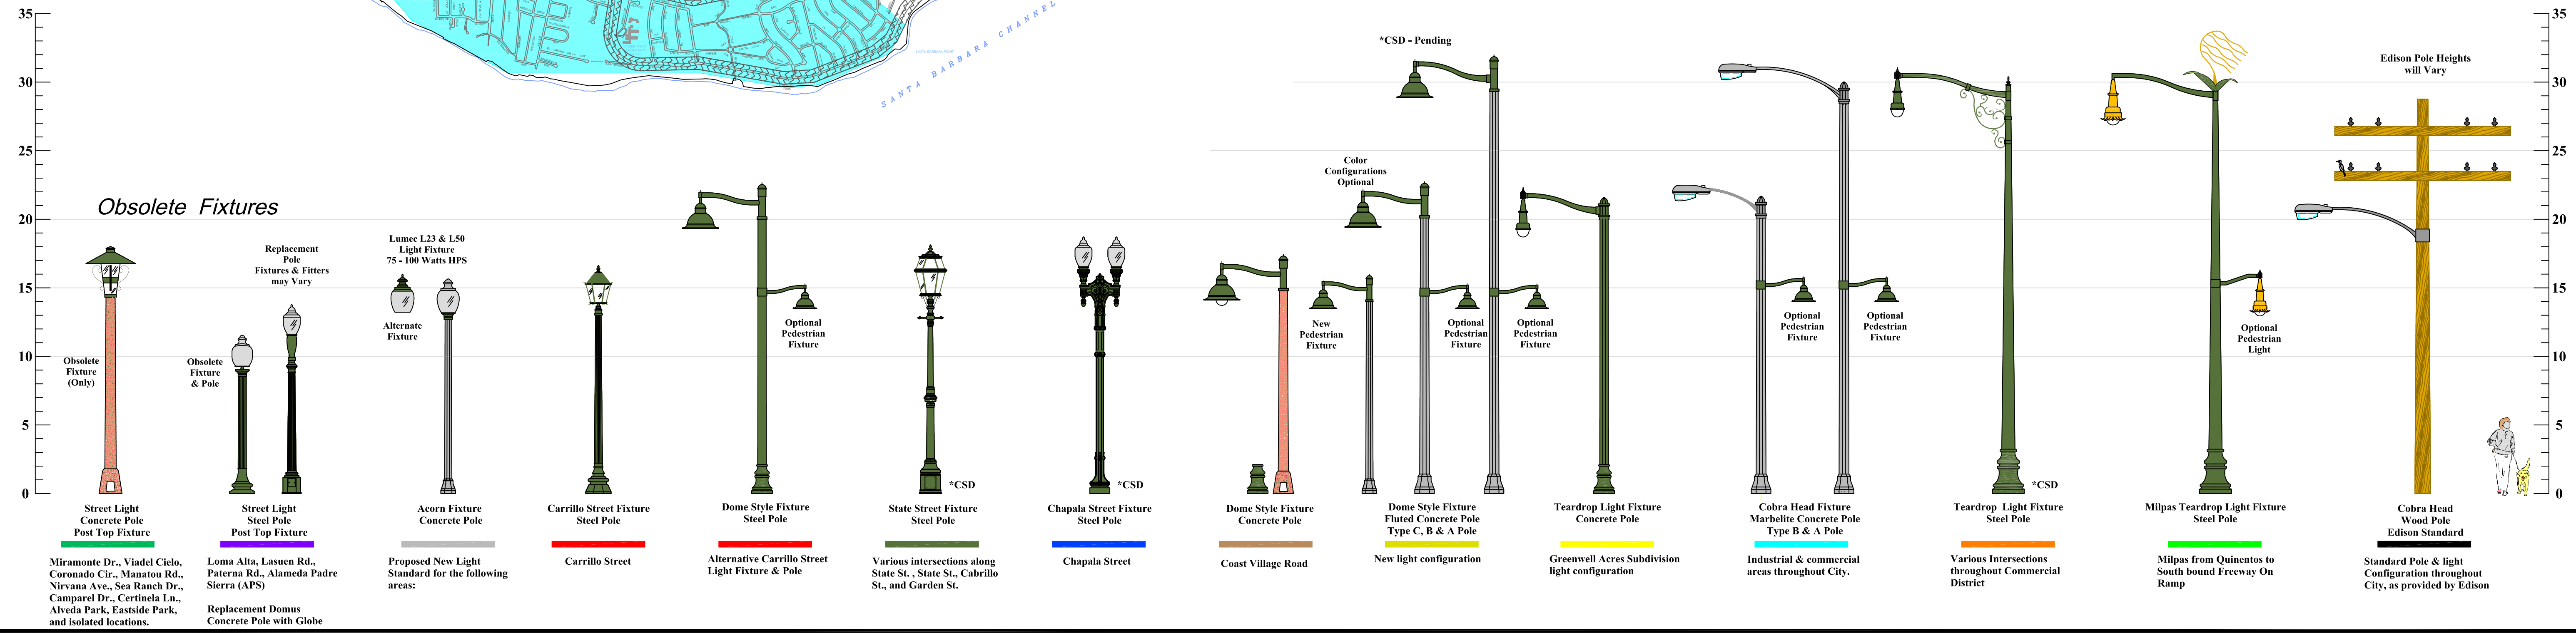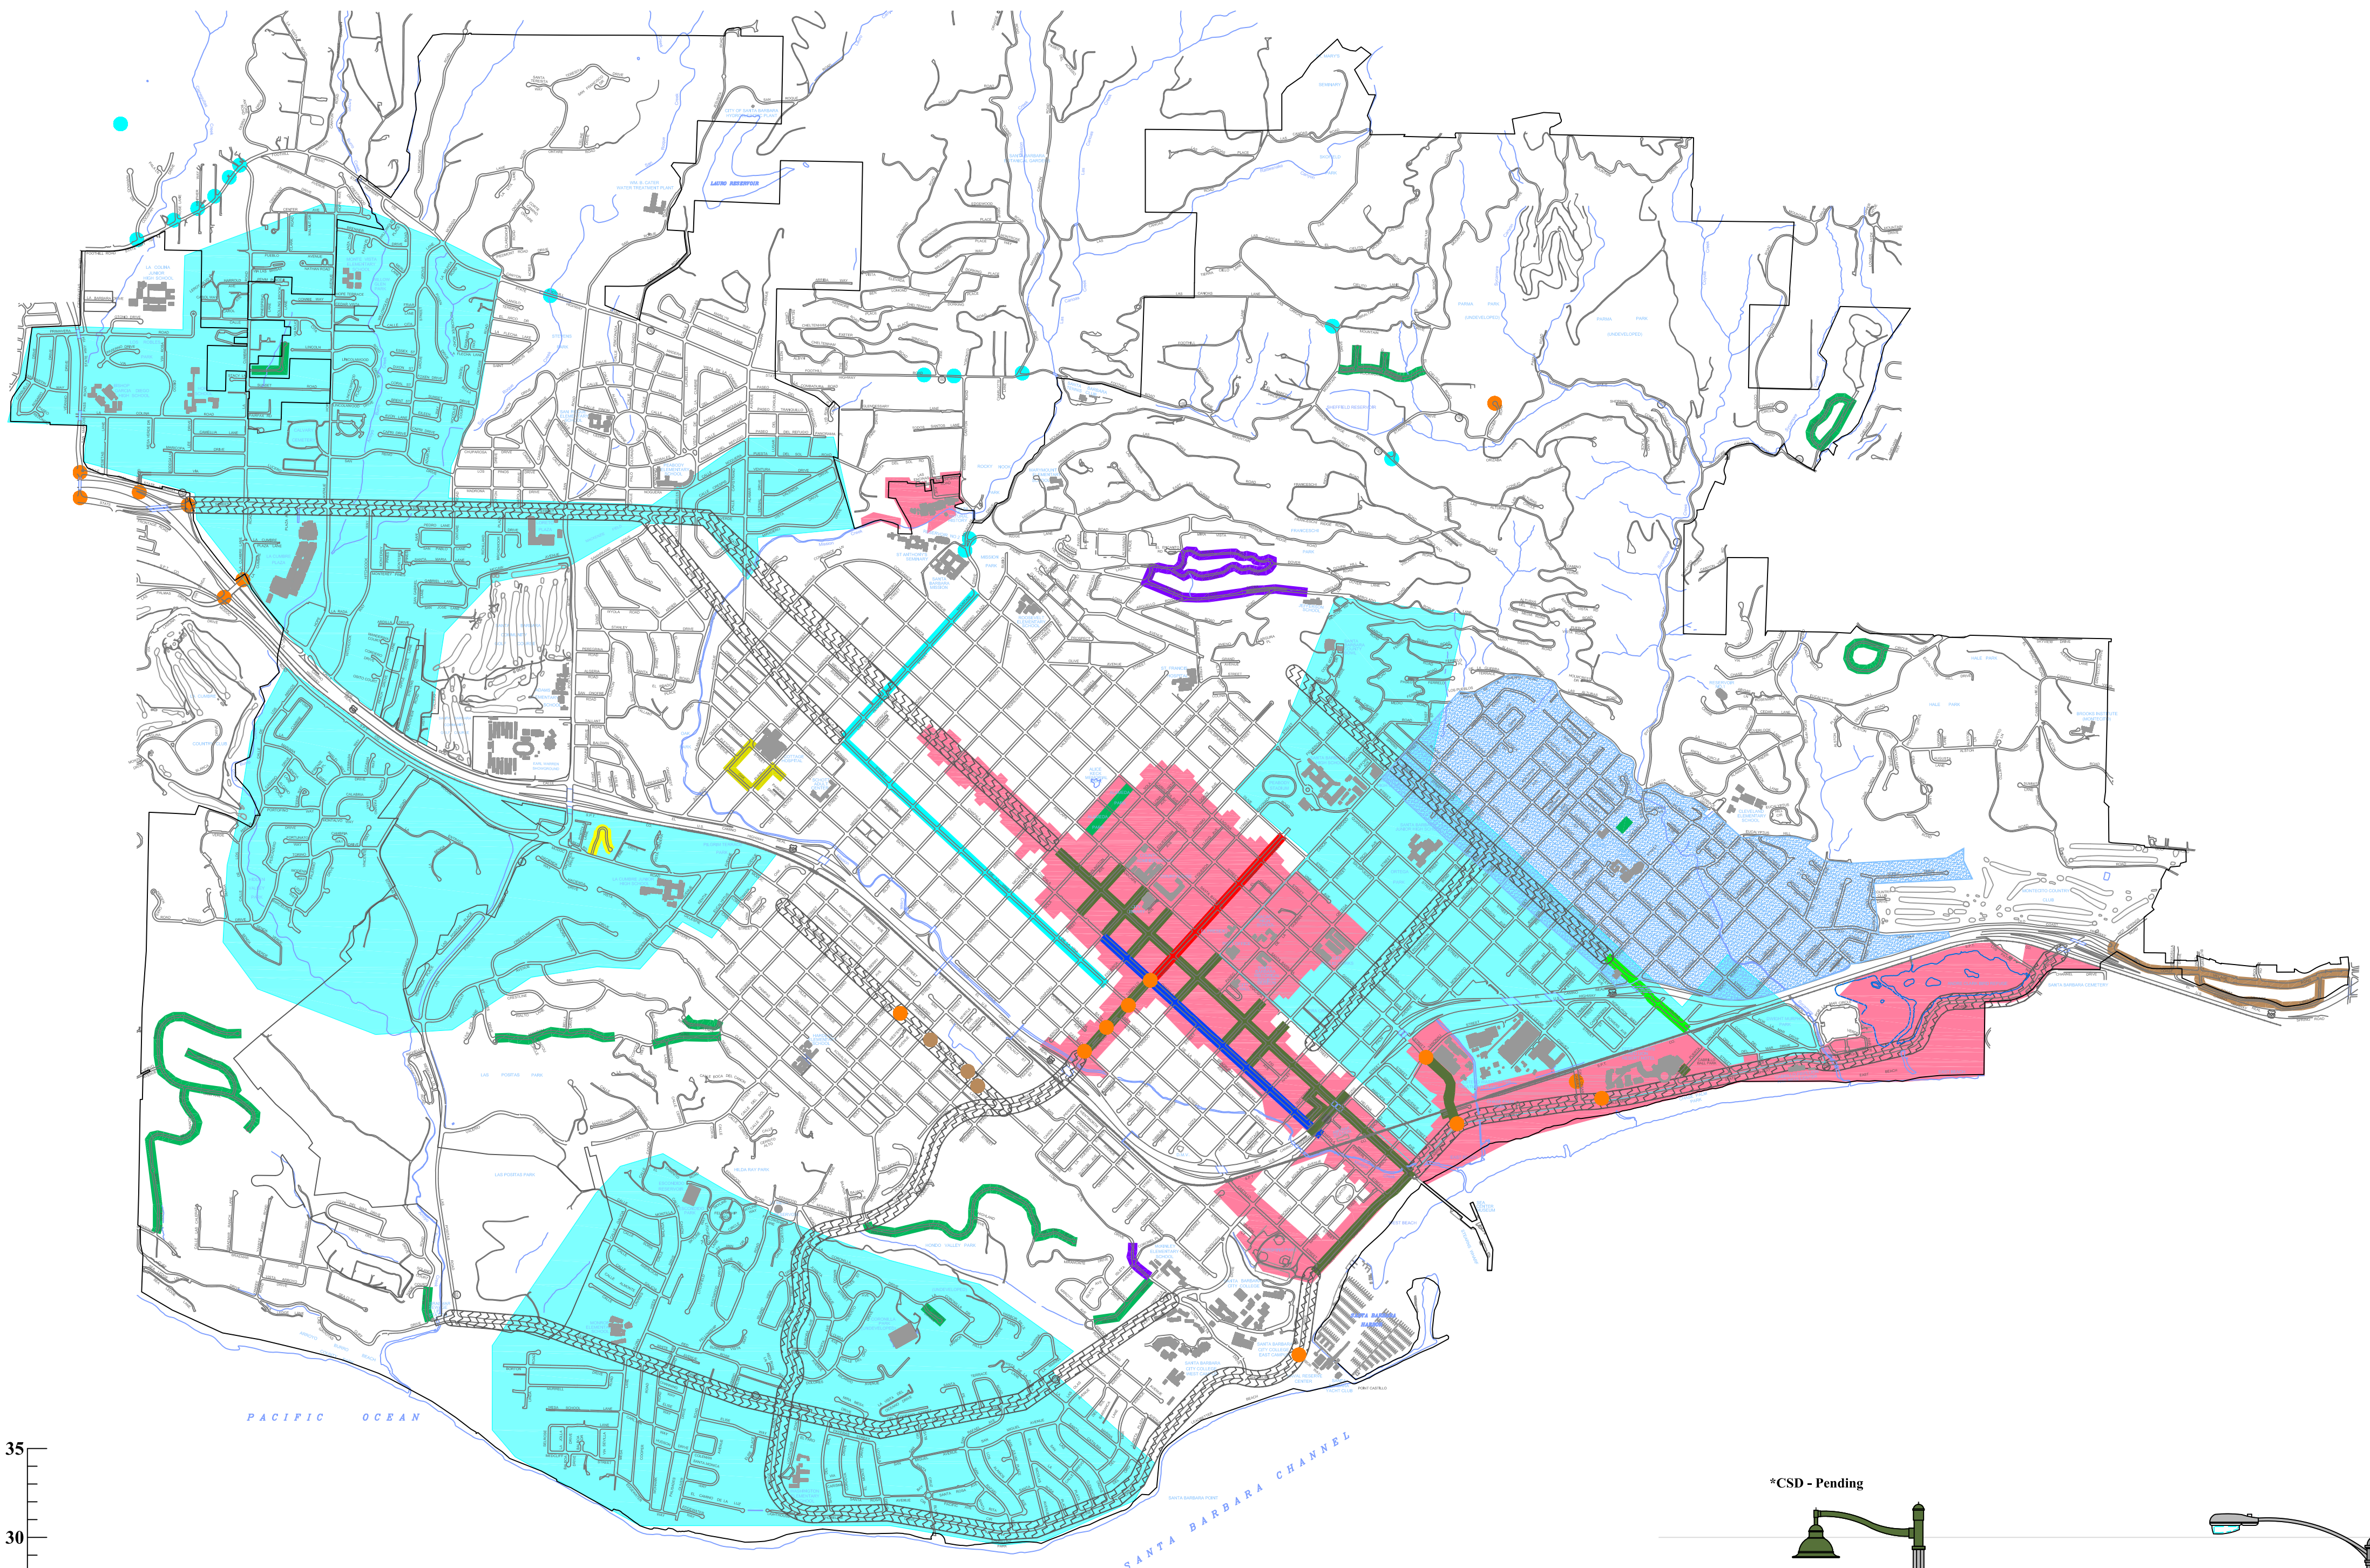

CITY OF SANTA BARBARA ROAD MAP 2013  
**CITY STREETLIGHT STYLE & LOCATION**  
UPDATED MAY 2015