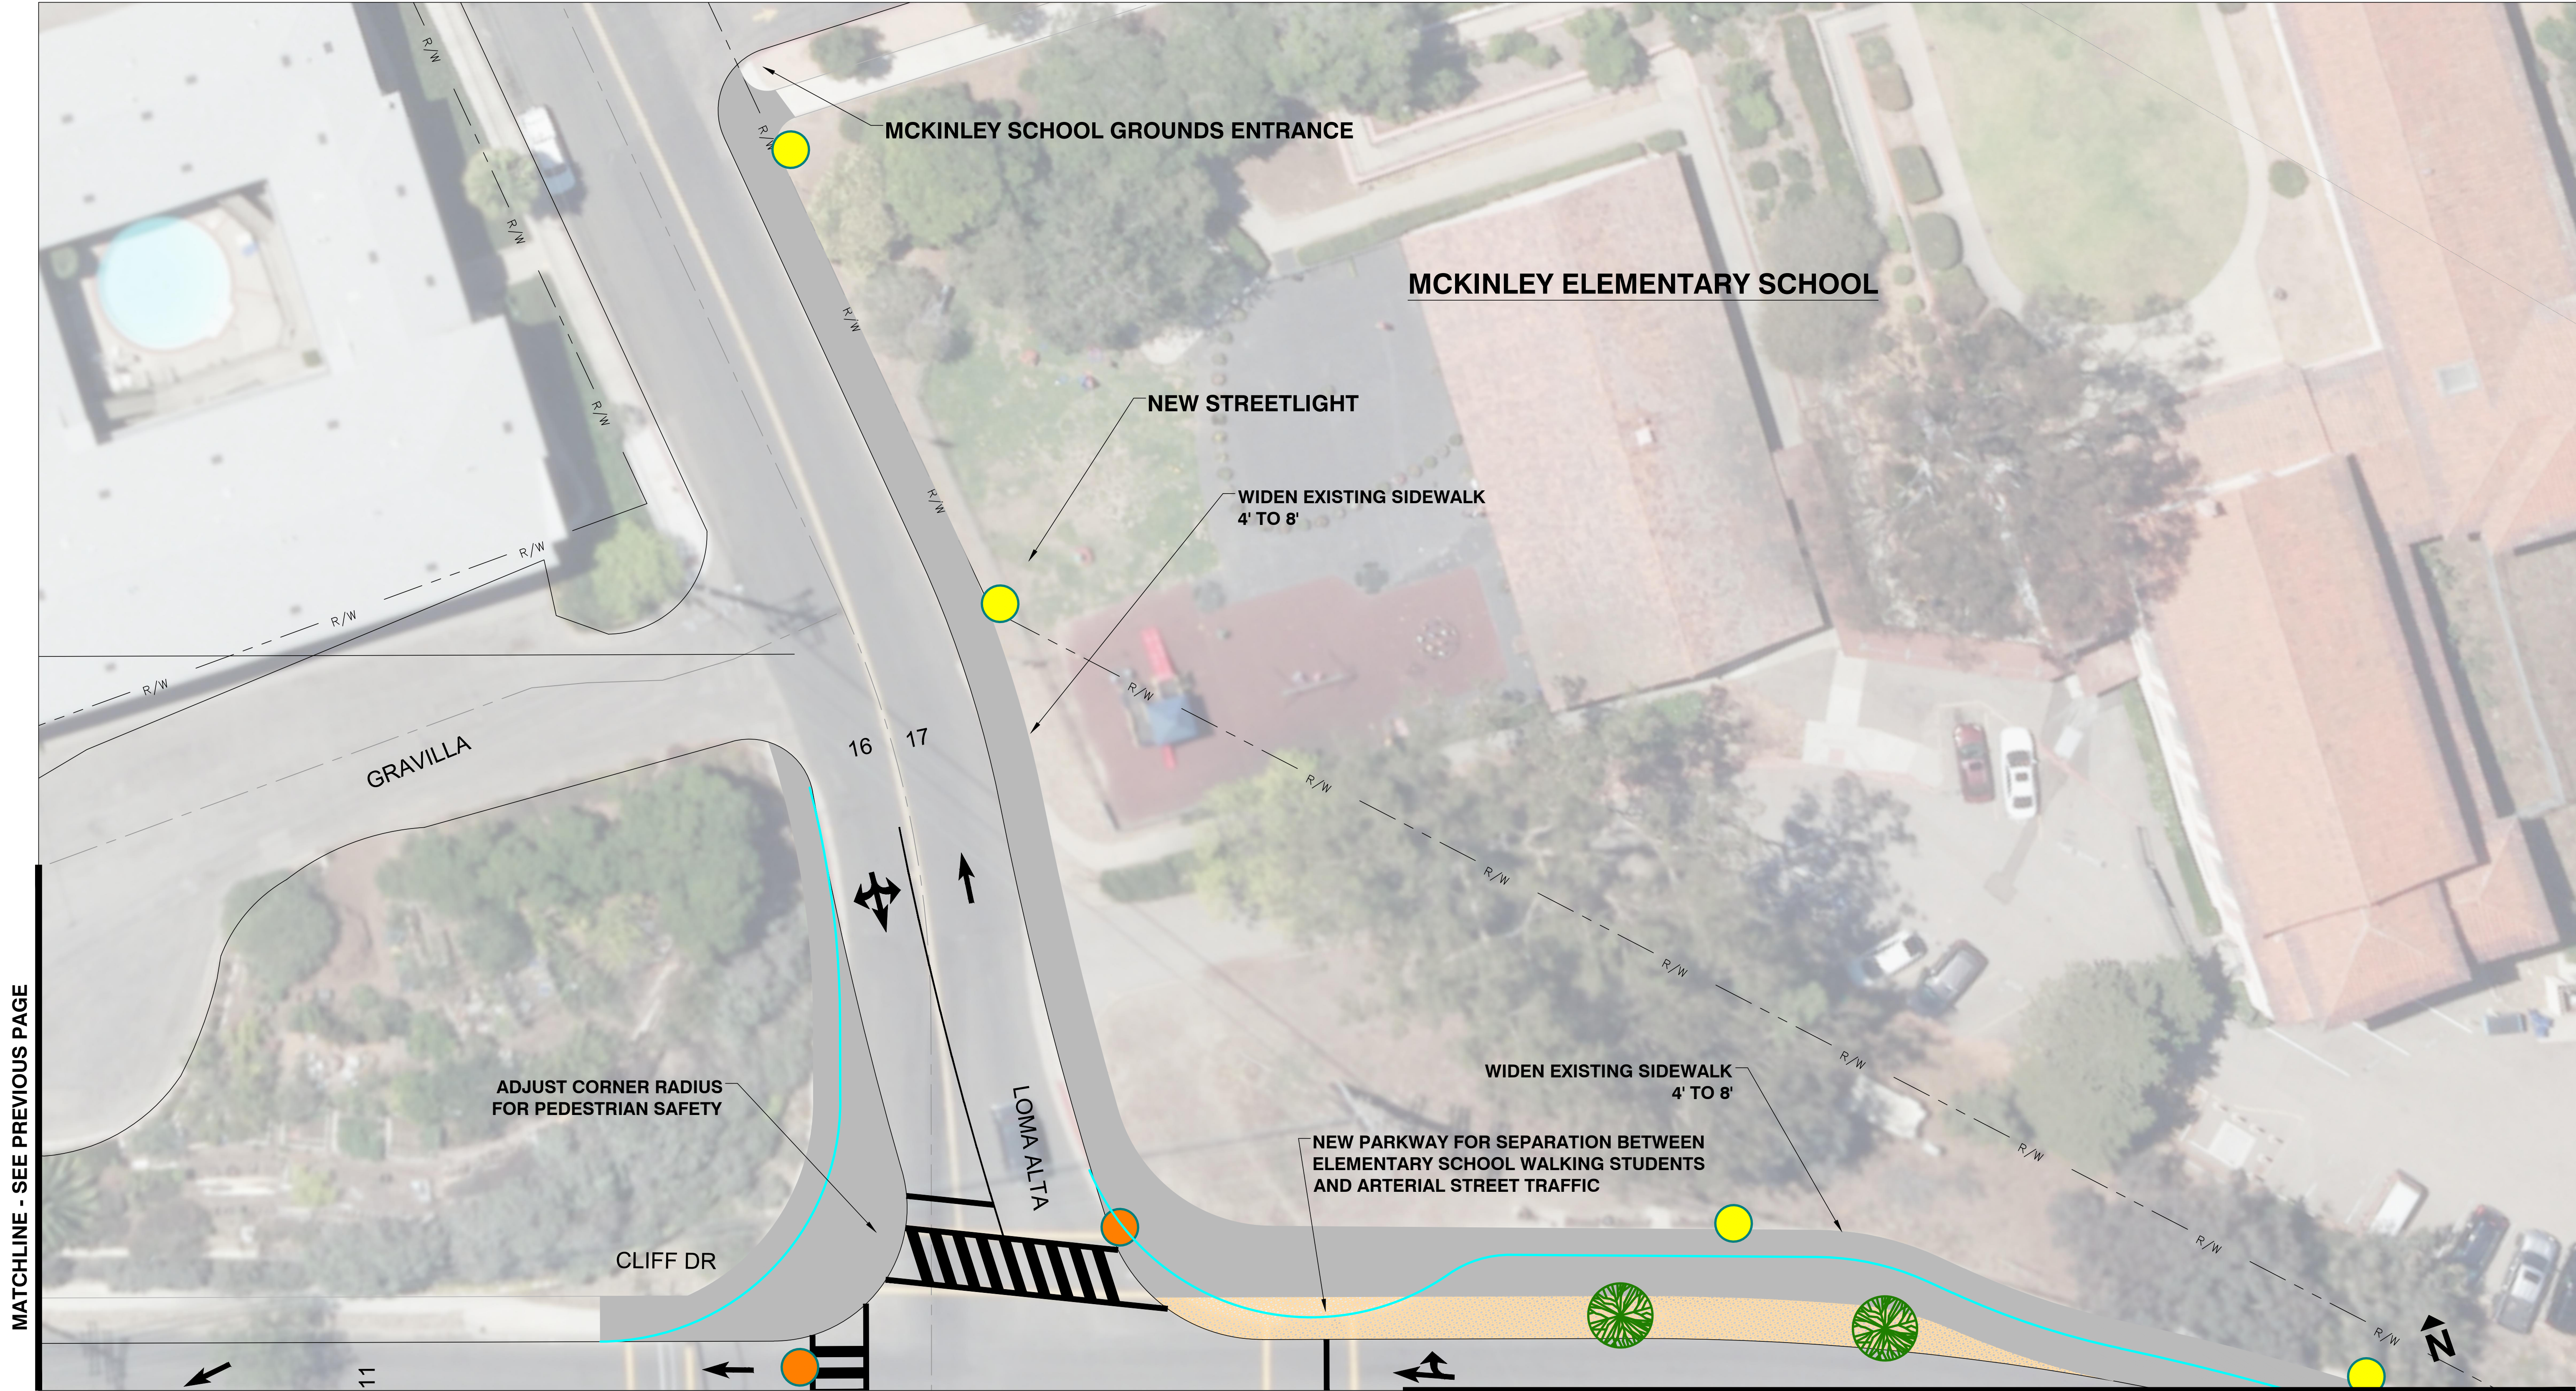
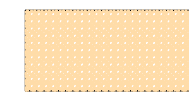
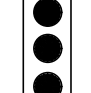

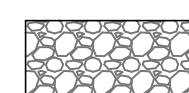








MCKINLEY ELEMENTARY SCHOOL CONNECTION OVERVIEW



MATCHLINE - SEE NEXT PAGE

- | | | | | | |
|---|--|---|--|---|------------------------|
|  | PARKWAY |  | TRAFFIC SIGNALIZED INTERSECTION |  | NEW OR RELOCATED LIGHT |
|  | MEDIAN |  | POTENTIAL TREE PLANTING LOCATION |  | EXISTING LIGHT |
|  | CONCRETE: MULTI USE PATH AT SIDEWALK LEVEL OR SIDEWALK/RAMPS |  | NEW RRFB PEDESTRIAN ACTIVATED FLASHER SYSTEM | | |
|  | ASPHALT MULTI USE PATH AT STREET LEVEL |  | EXISTING FACE OF CURB (REMOVE) | | |

CITY OF SANTA BARBARA PUBLIC WORKS	
CLIFF DRIVE: URBAN HIGHWAY TO COMPLETE STREET TRANSFORMATION	
SERVICE REQUEST: NA	WORK ORDER: NA
SHEET: 10 OF 12	DATE: 01/2022
SCALE: 1"=15'	DRAWN BY: DB